
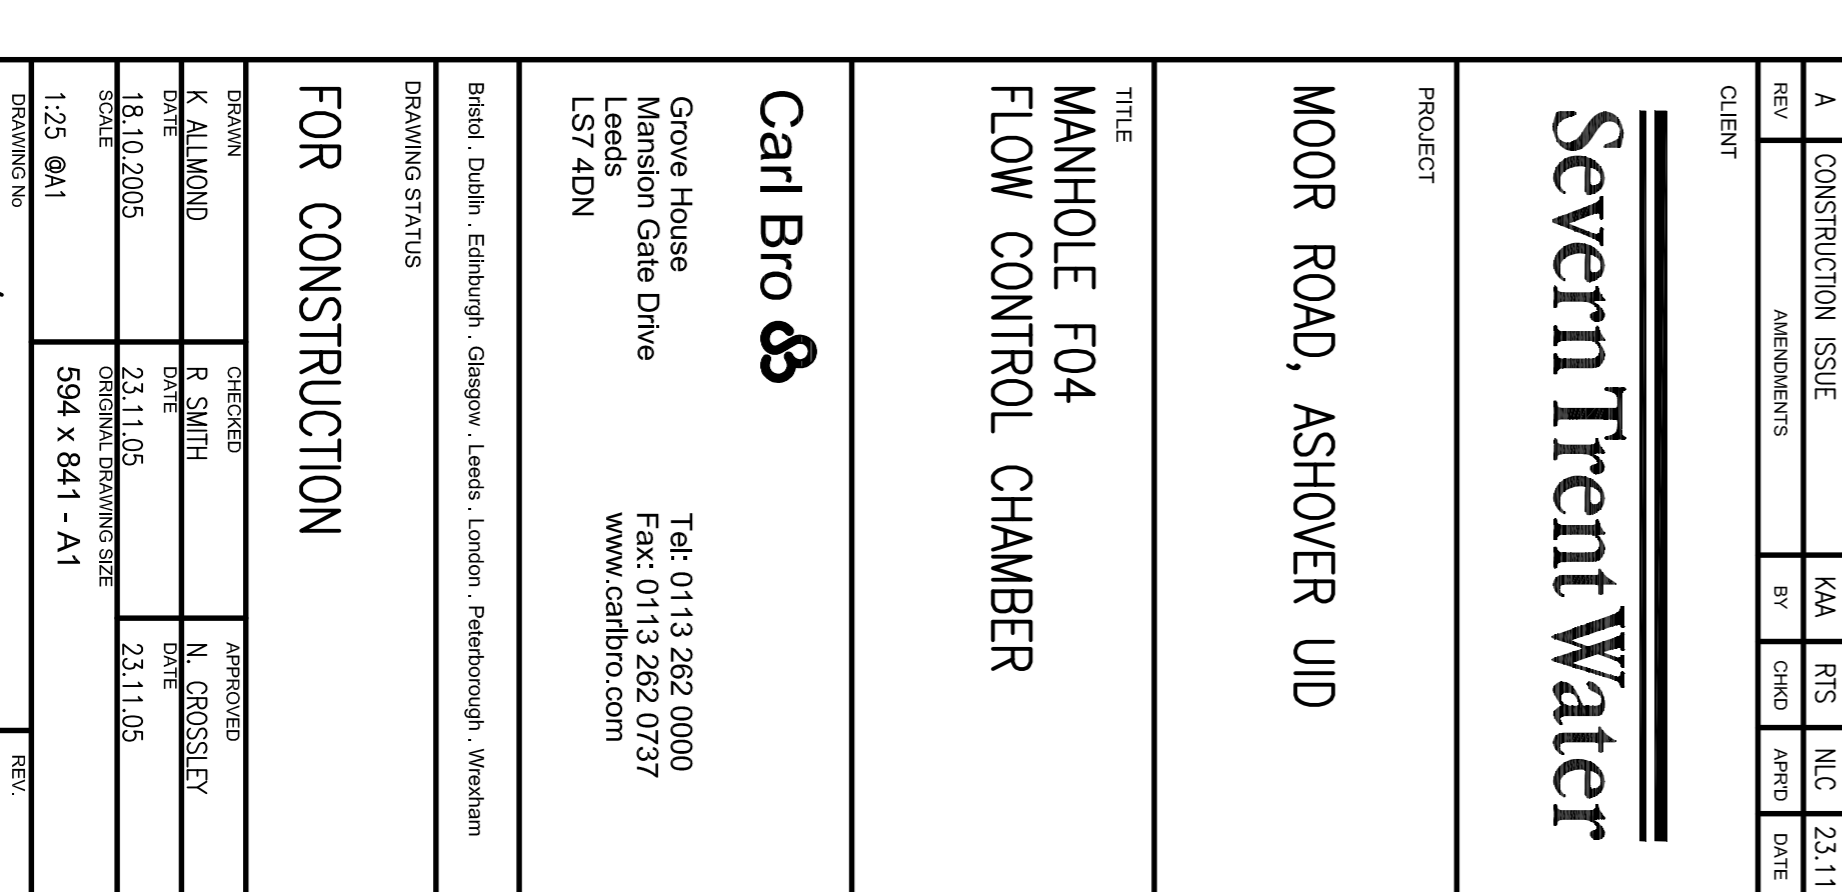
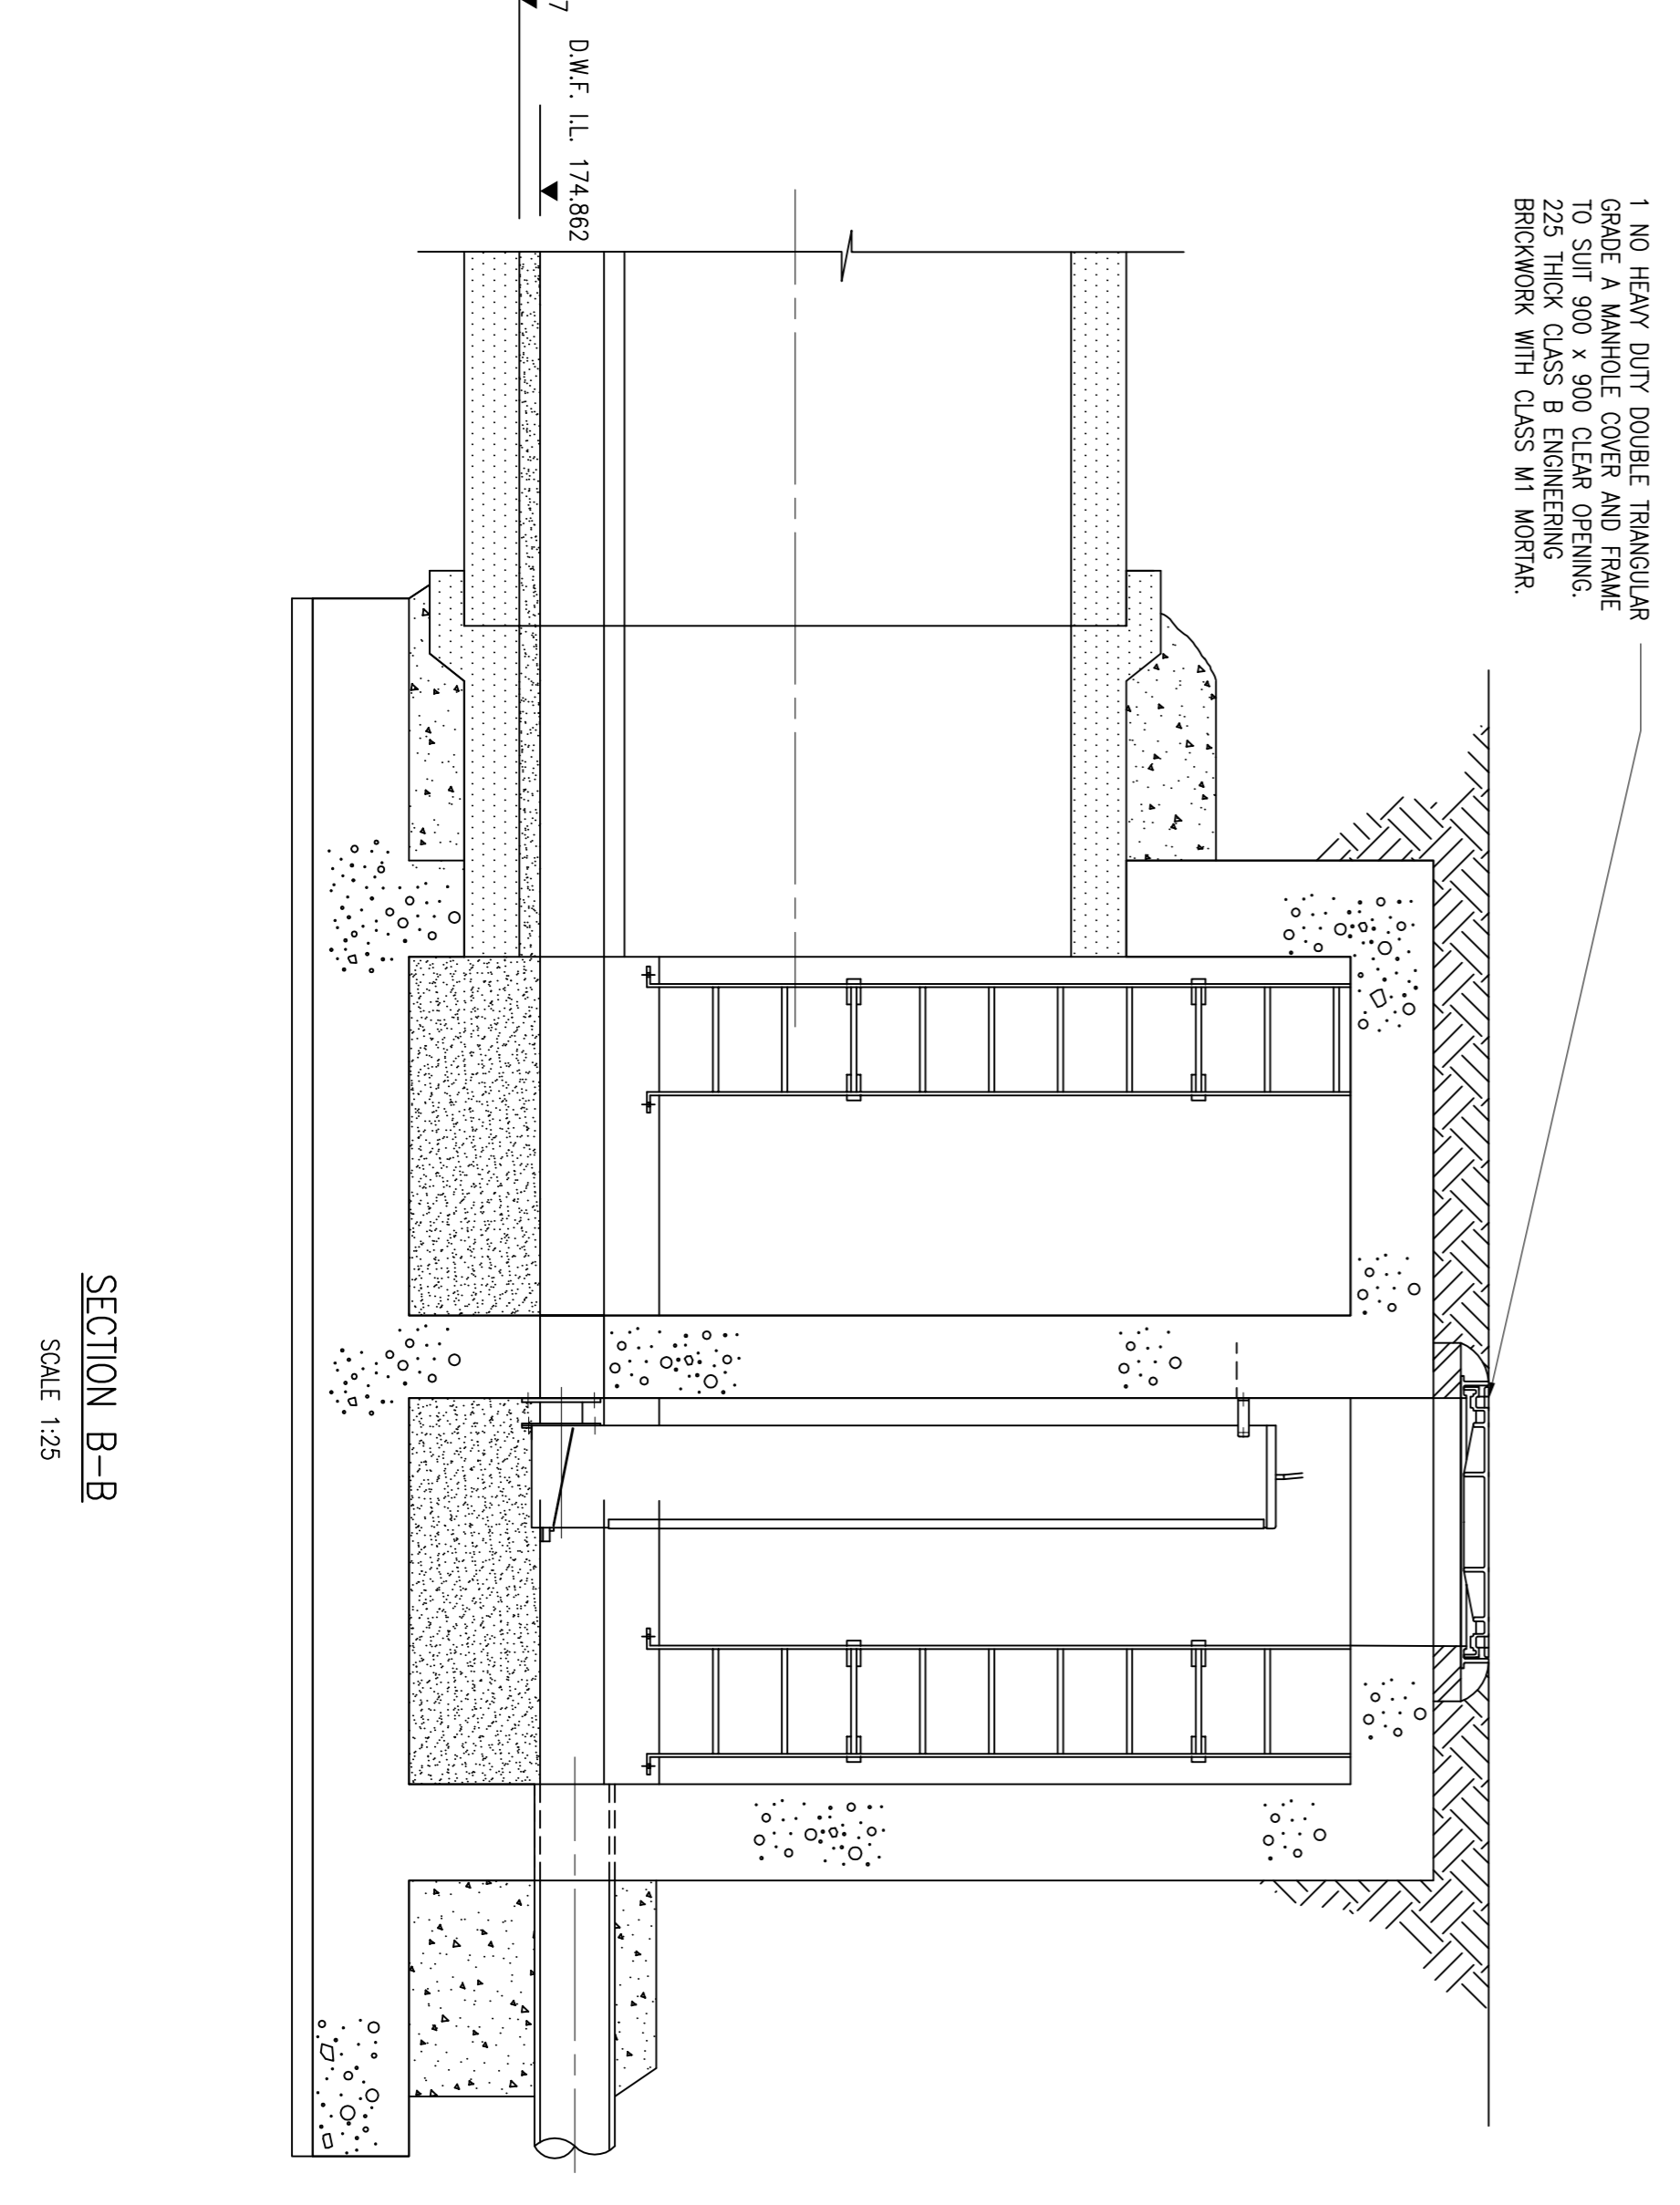
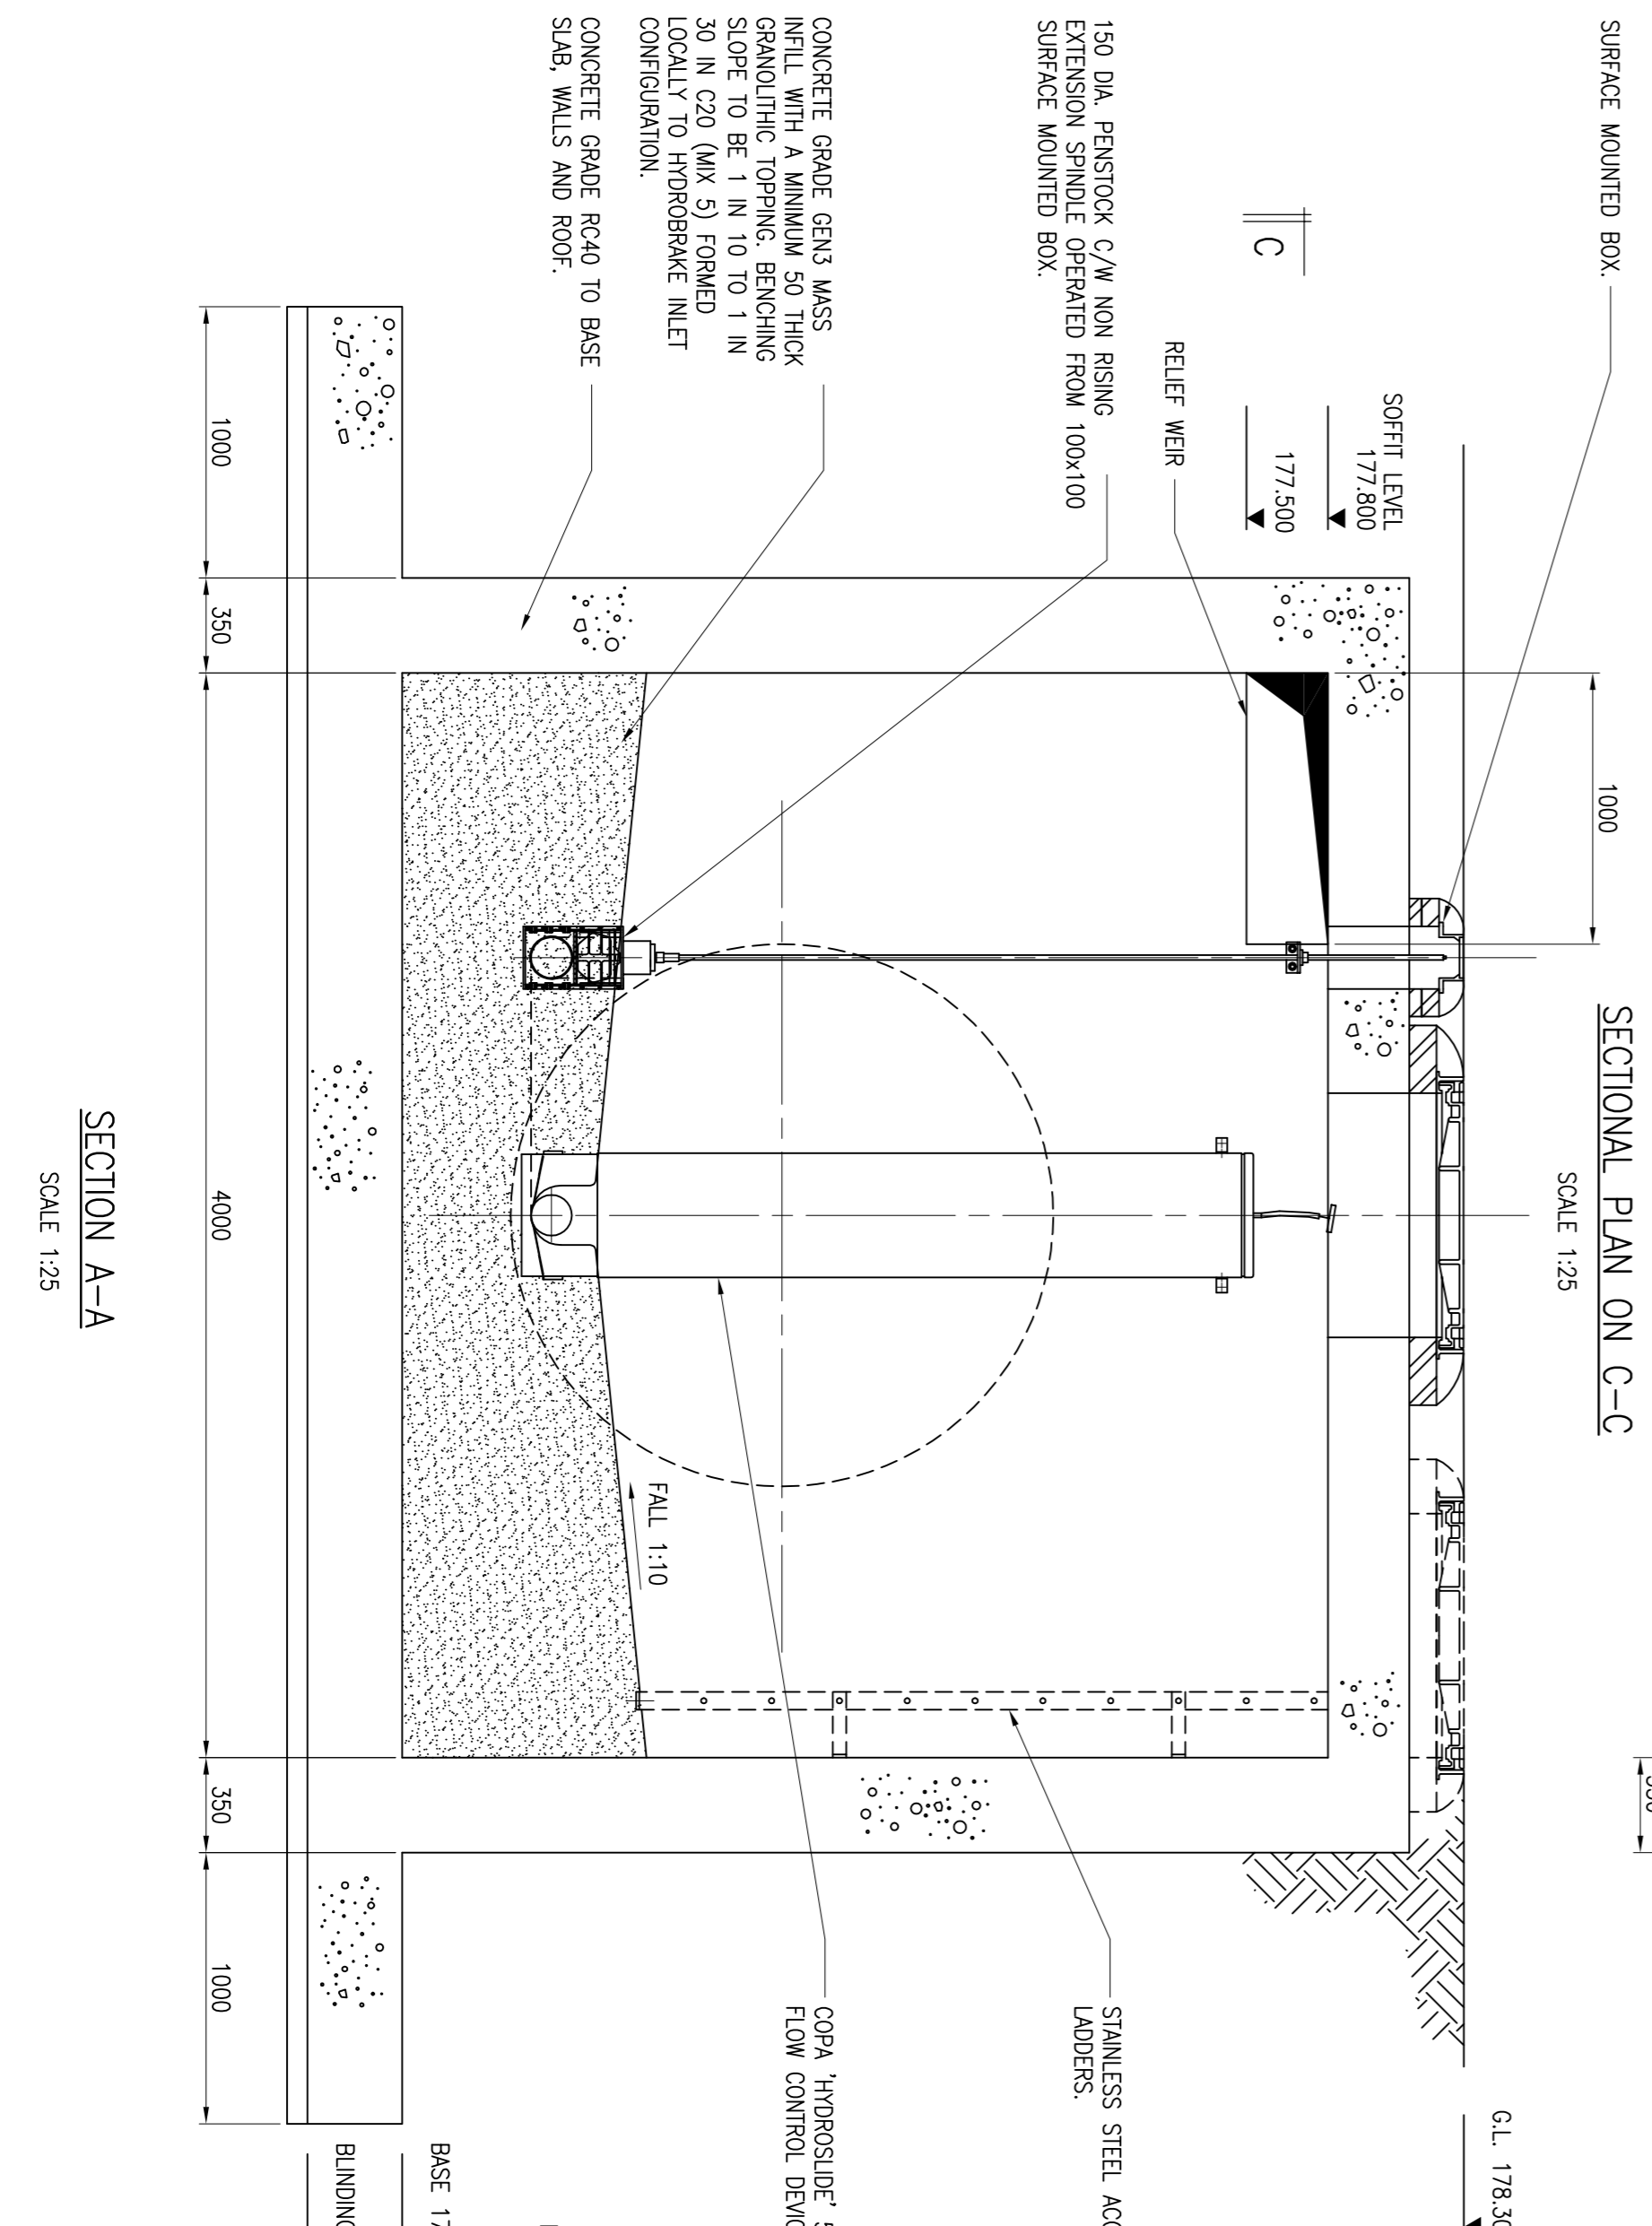
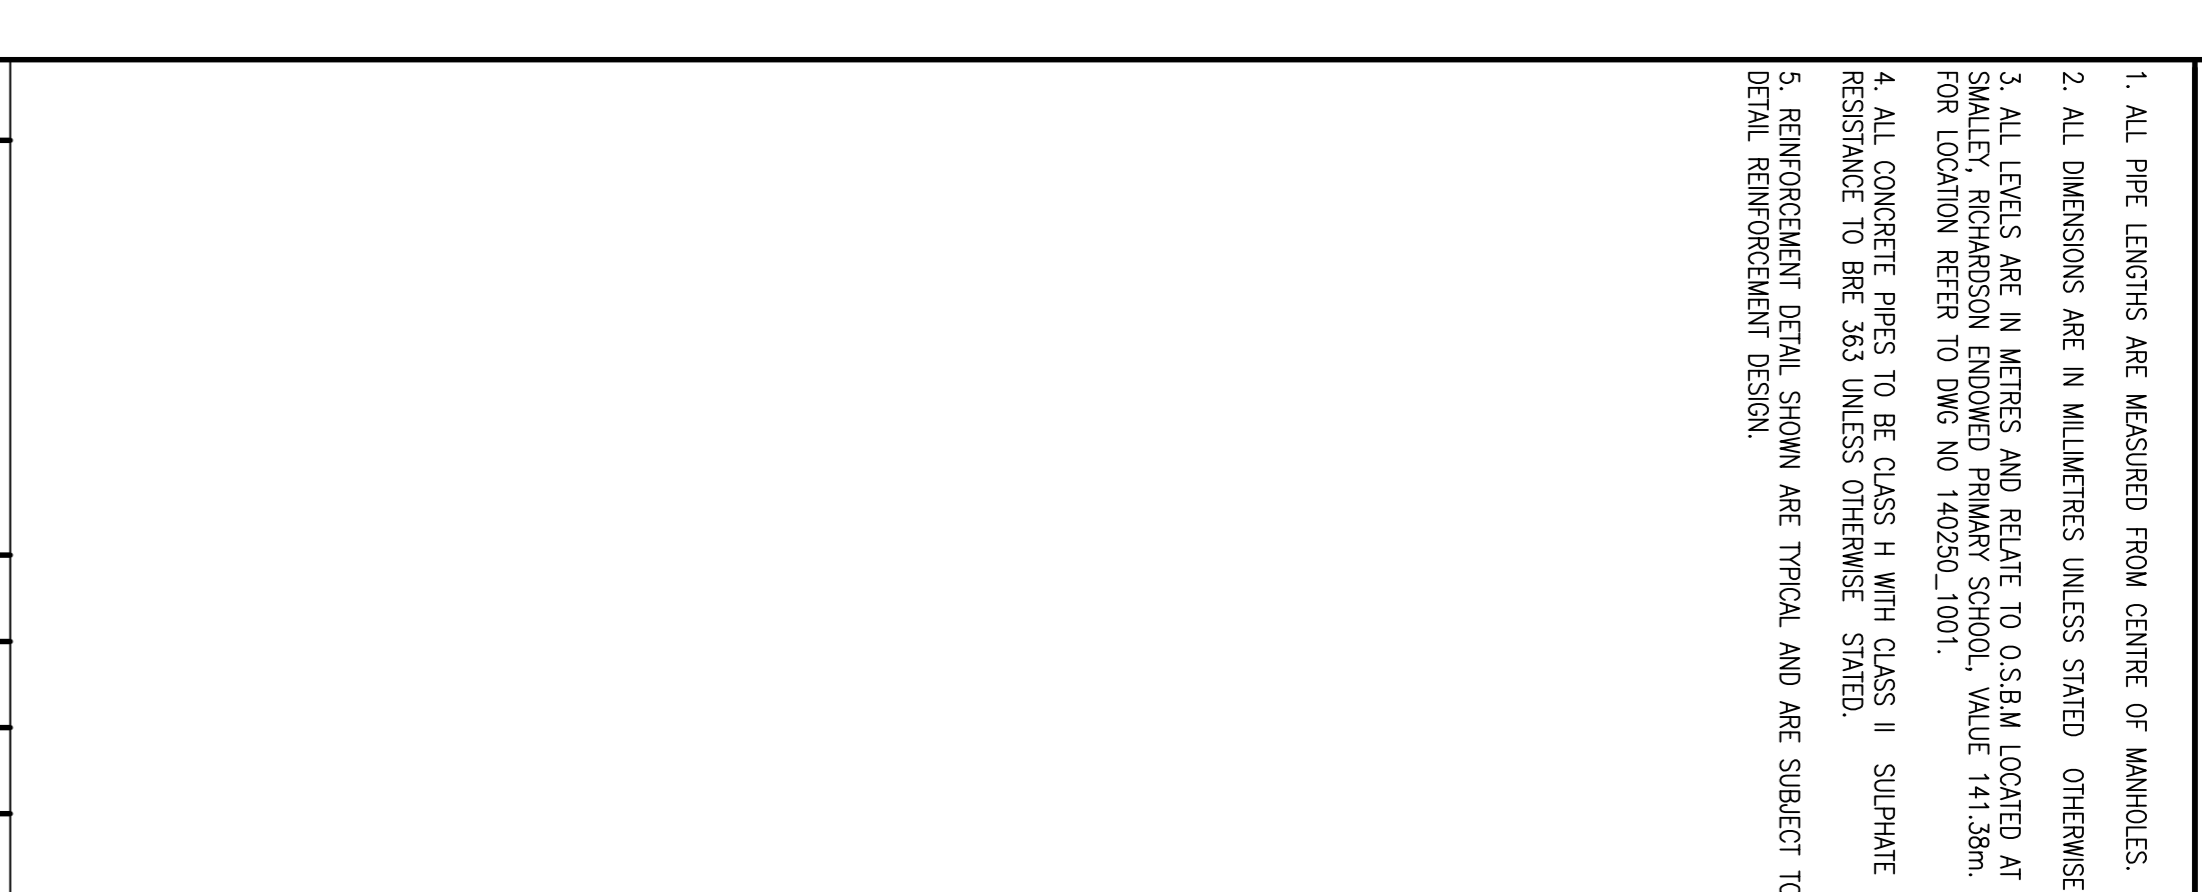
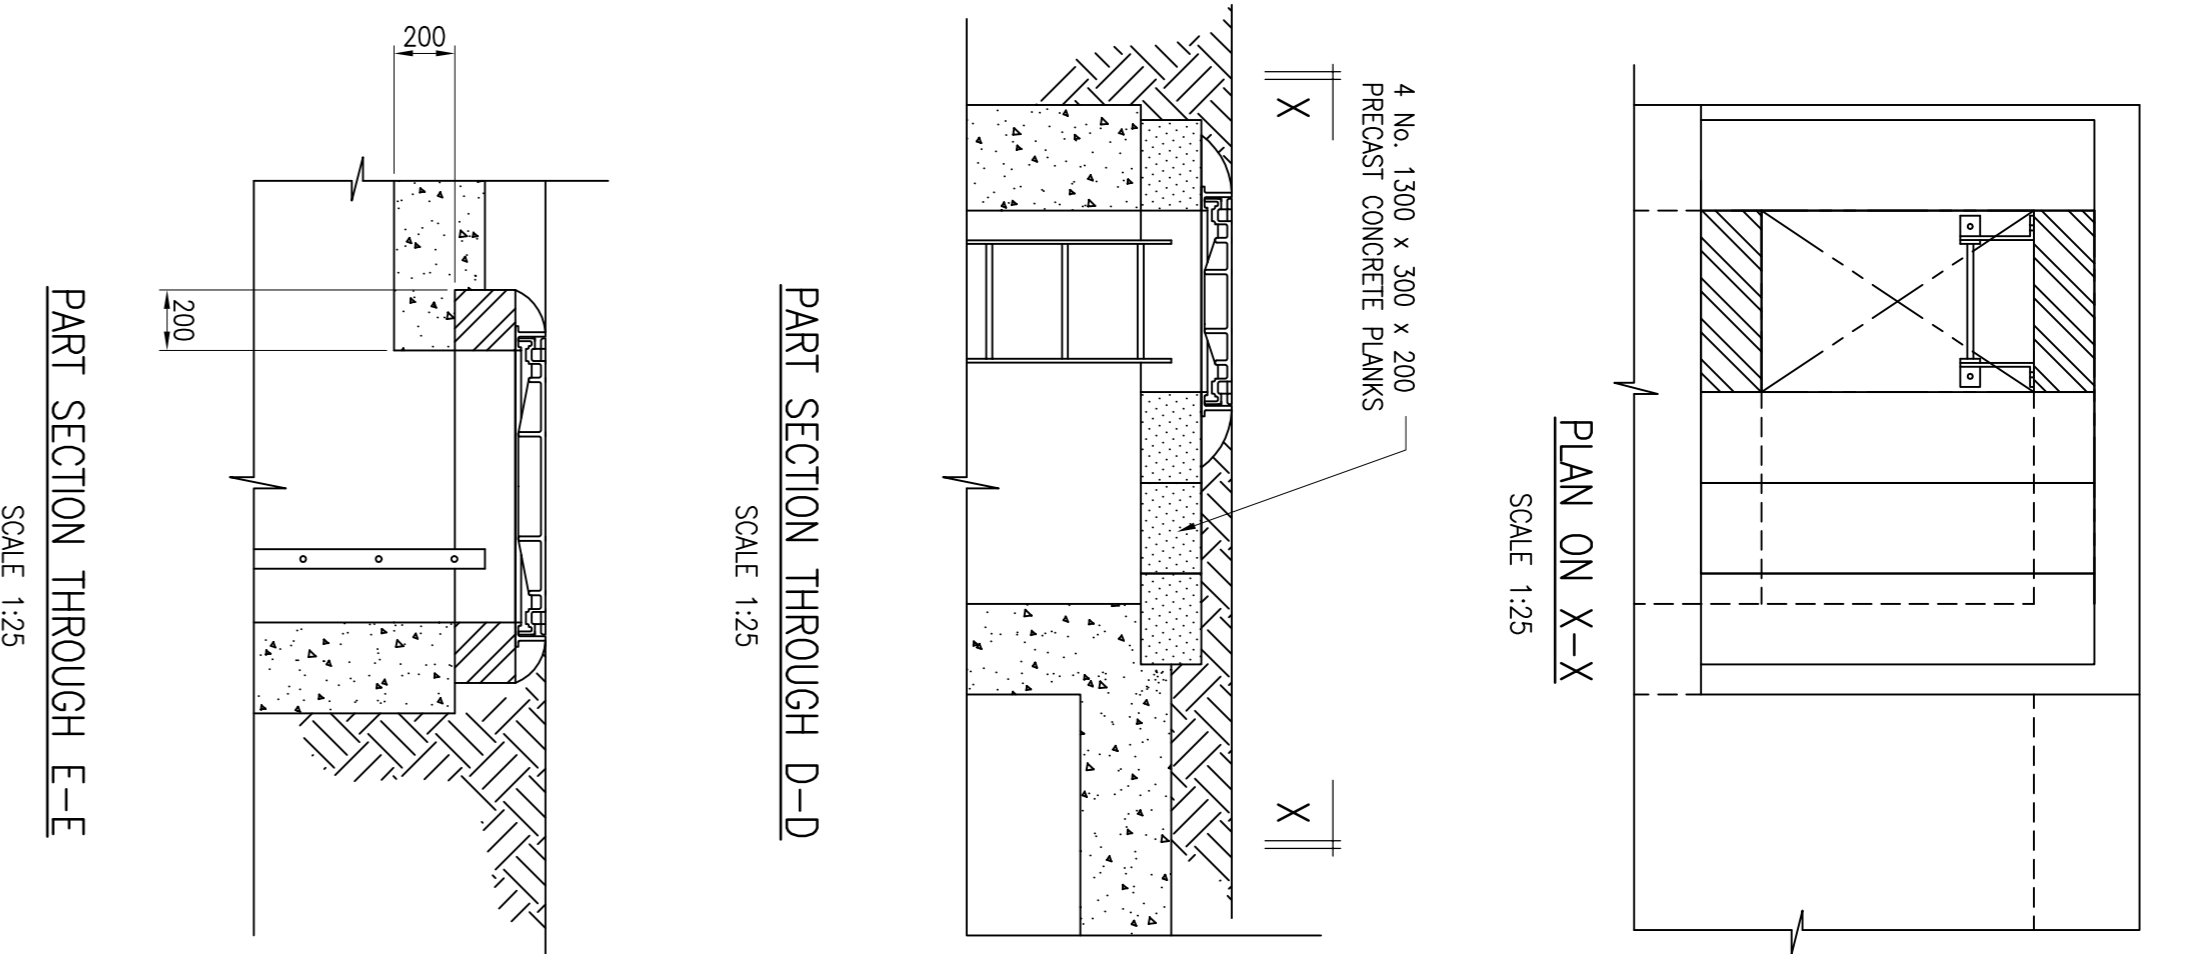
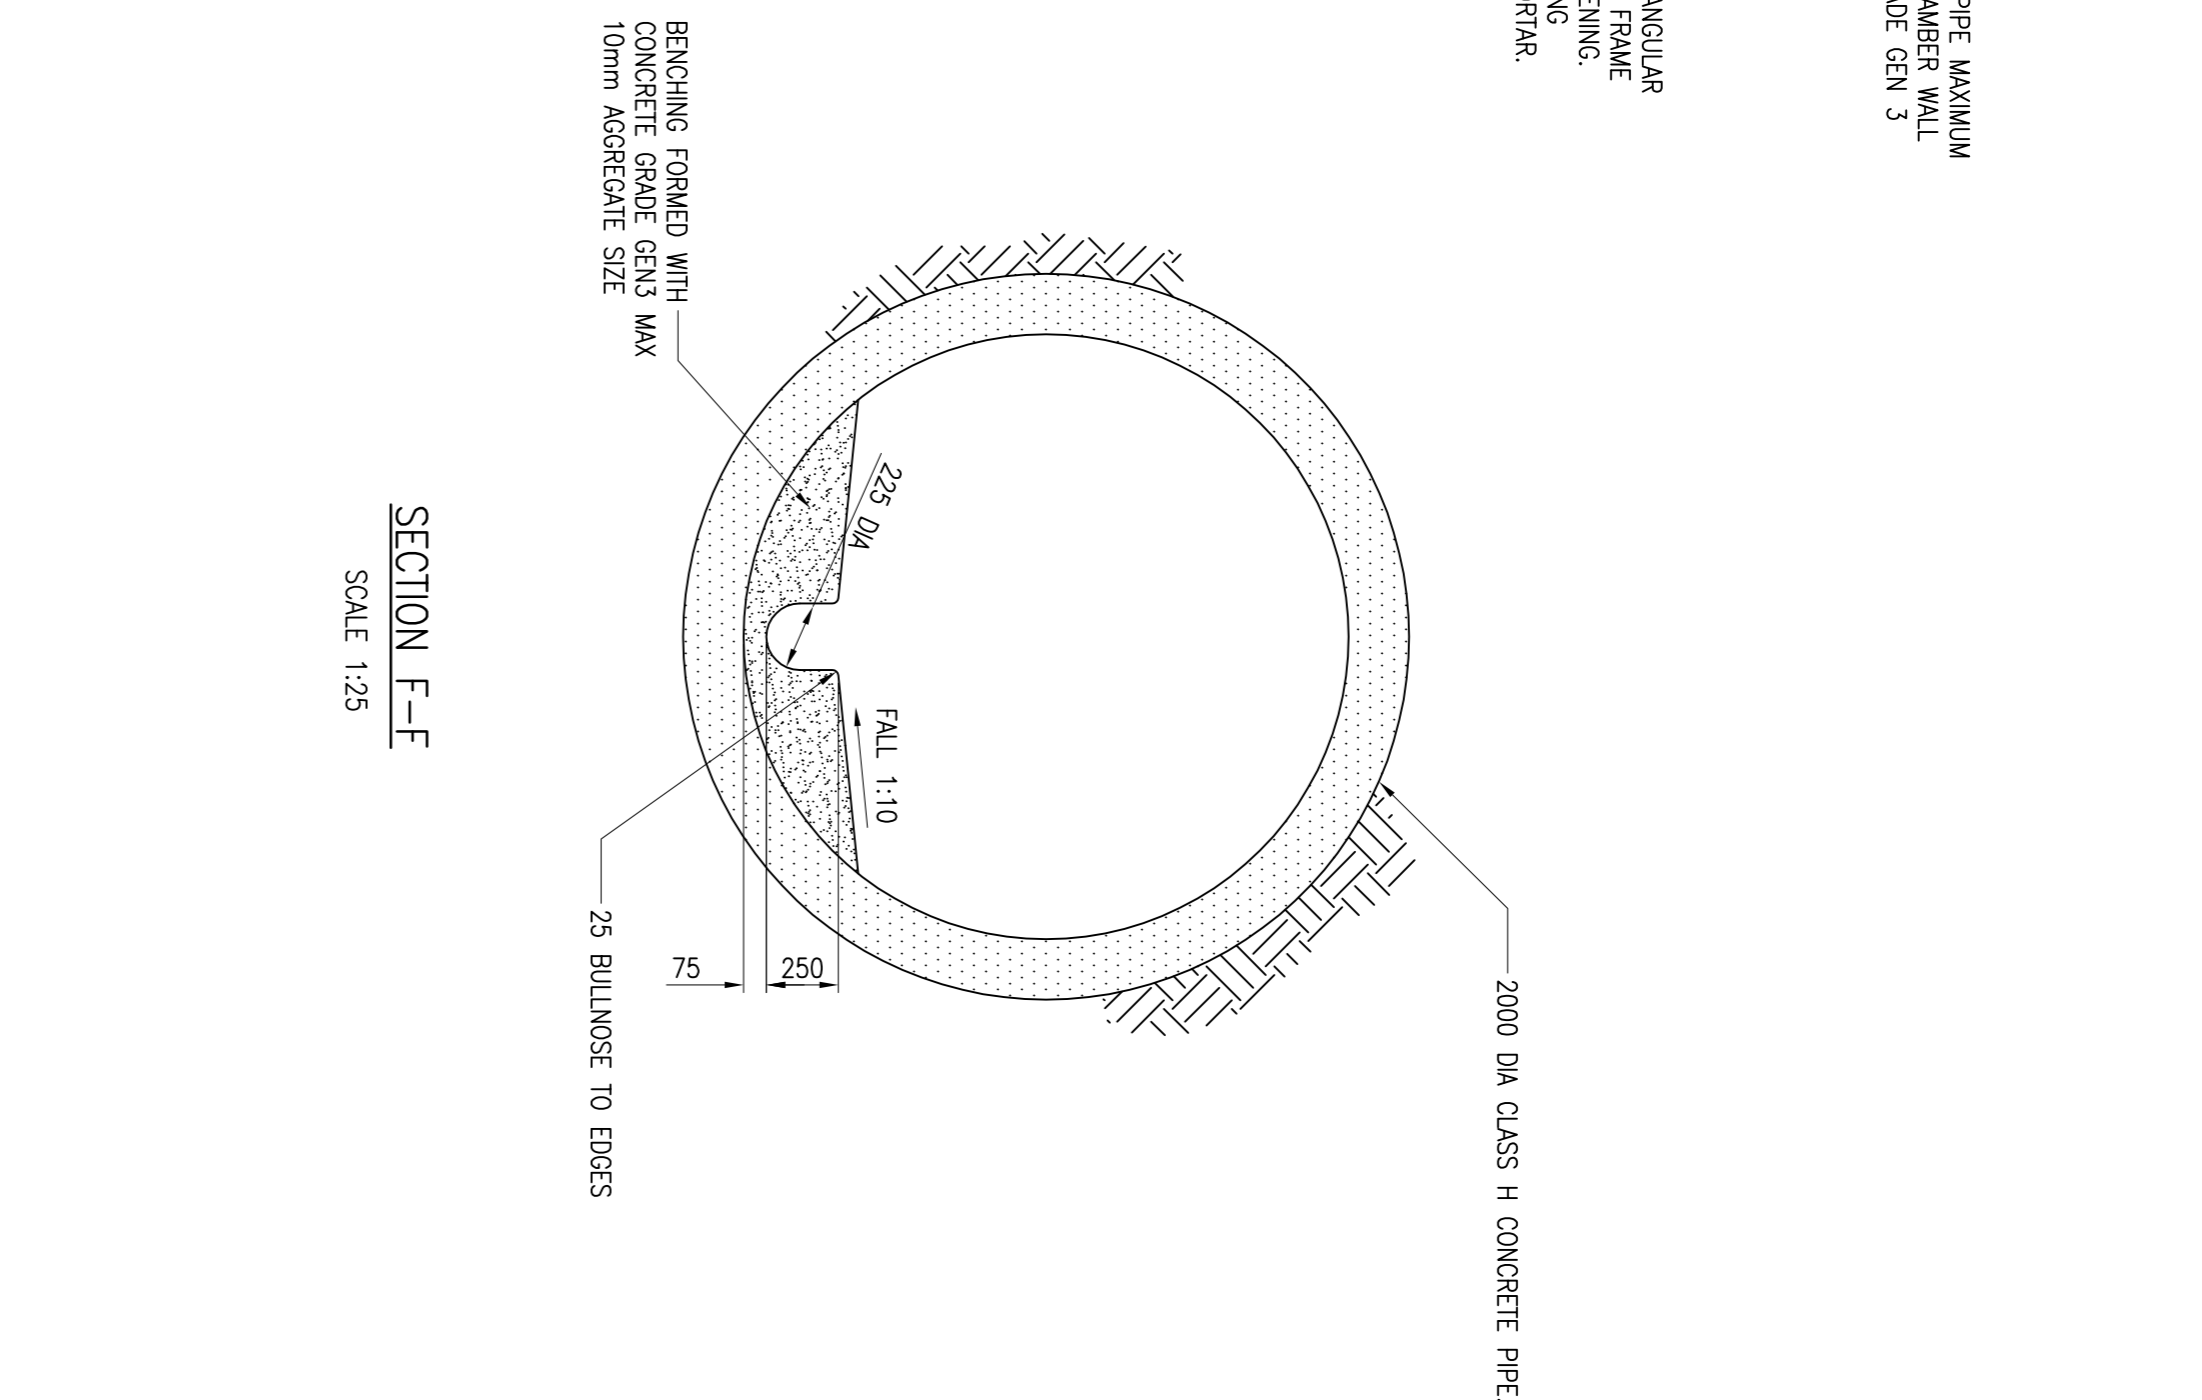


NOTES

1. ALL PIPE LENGTHS ARE MEASURED FROM CENTRE OF MANHOLES.
2. ALL DIMENSIONS ARE IN MILLIMETRES UNLESS STATED OTHERWISE.
3. ALL LEVELS ARE IN METRES AND RELATE TO O.S.B.M LOCATED AT SMAILEY, RICHARDSON ENDOWED PRIMARY SCHOOL, VALUE 141.38m. FOR LOCATION REFER TO DWG NO 140250.1001.
4. ALL CONCRETE PIPES TO BE CLASS H WITH CLASS II SULPHATE RESISTANCE TO BRE 363 UNLESS OTHERWISE STATED.
5. REINFORCEMENT DETAIL SHOWN ARE TYPICAL AND ARE SUBJECT TO DETAIL REINFORCEMENT DESIGN.

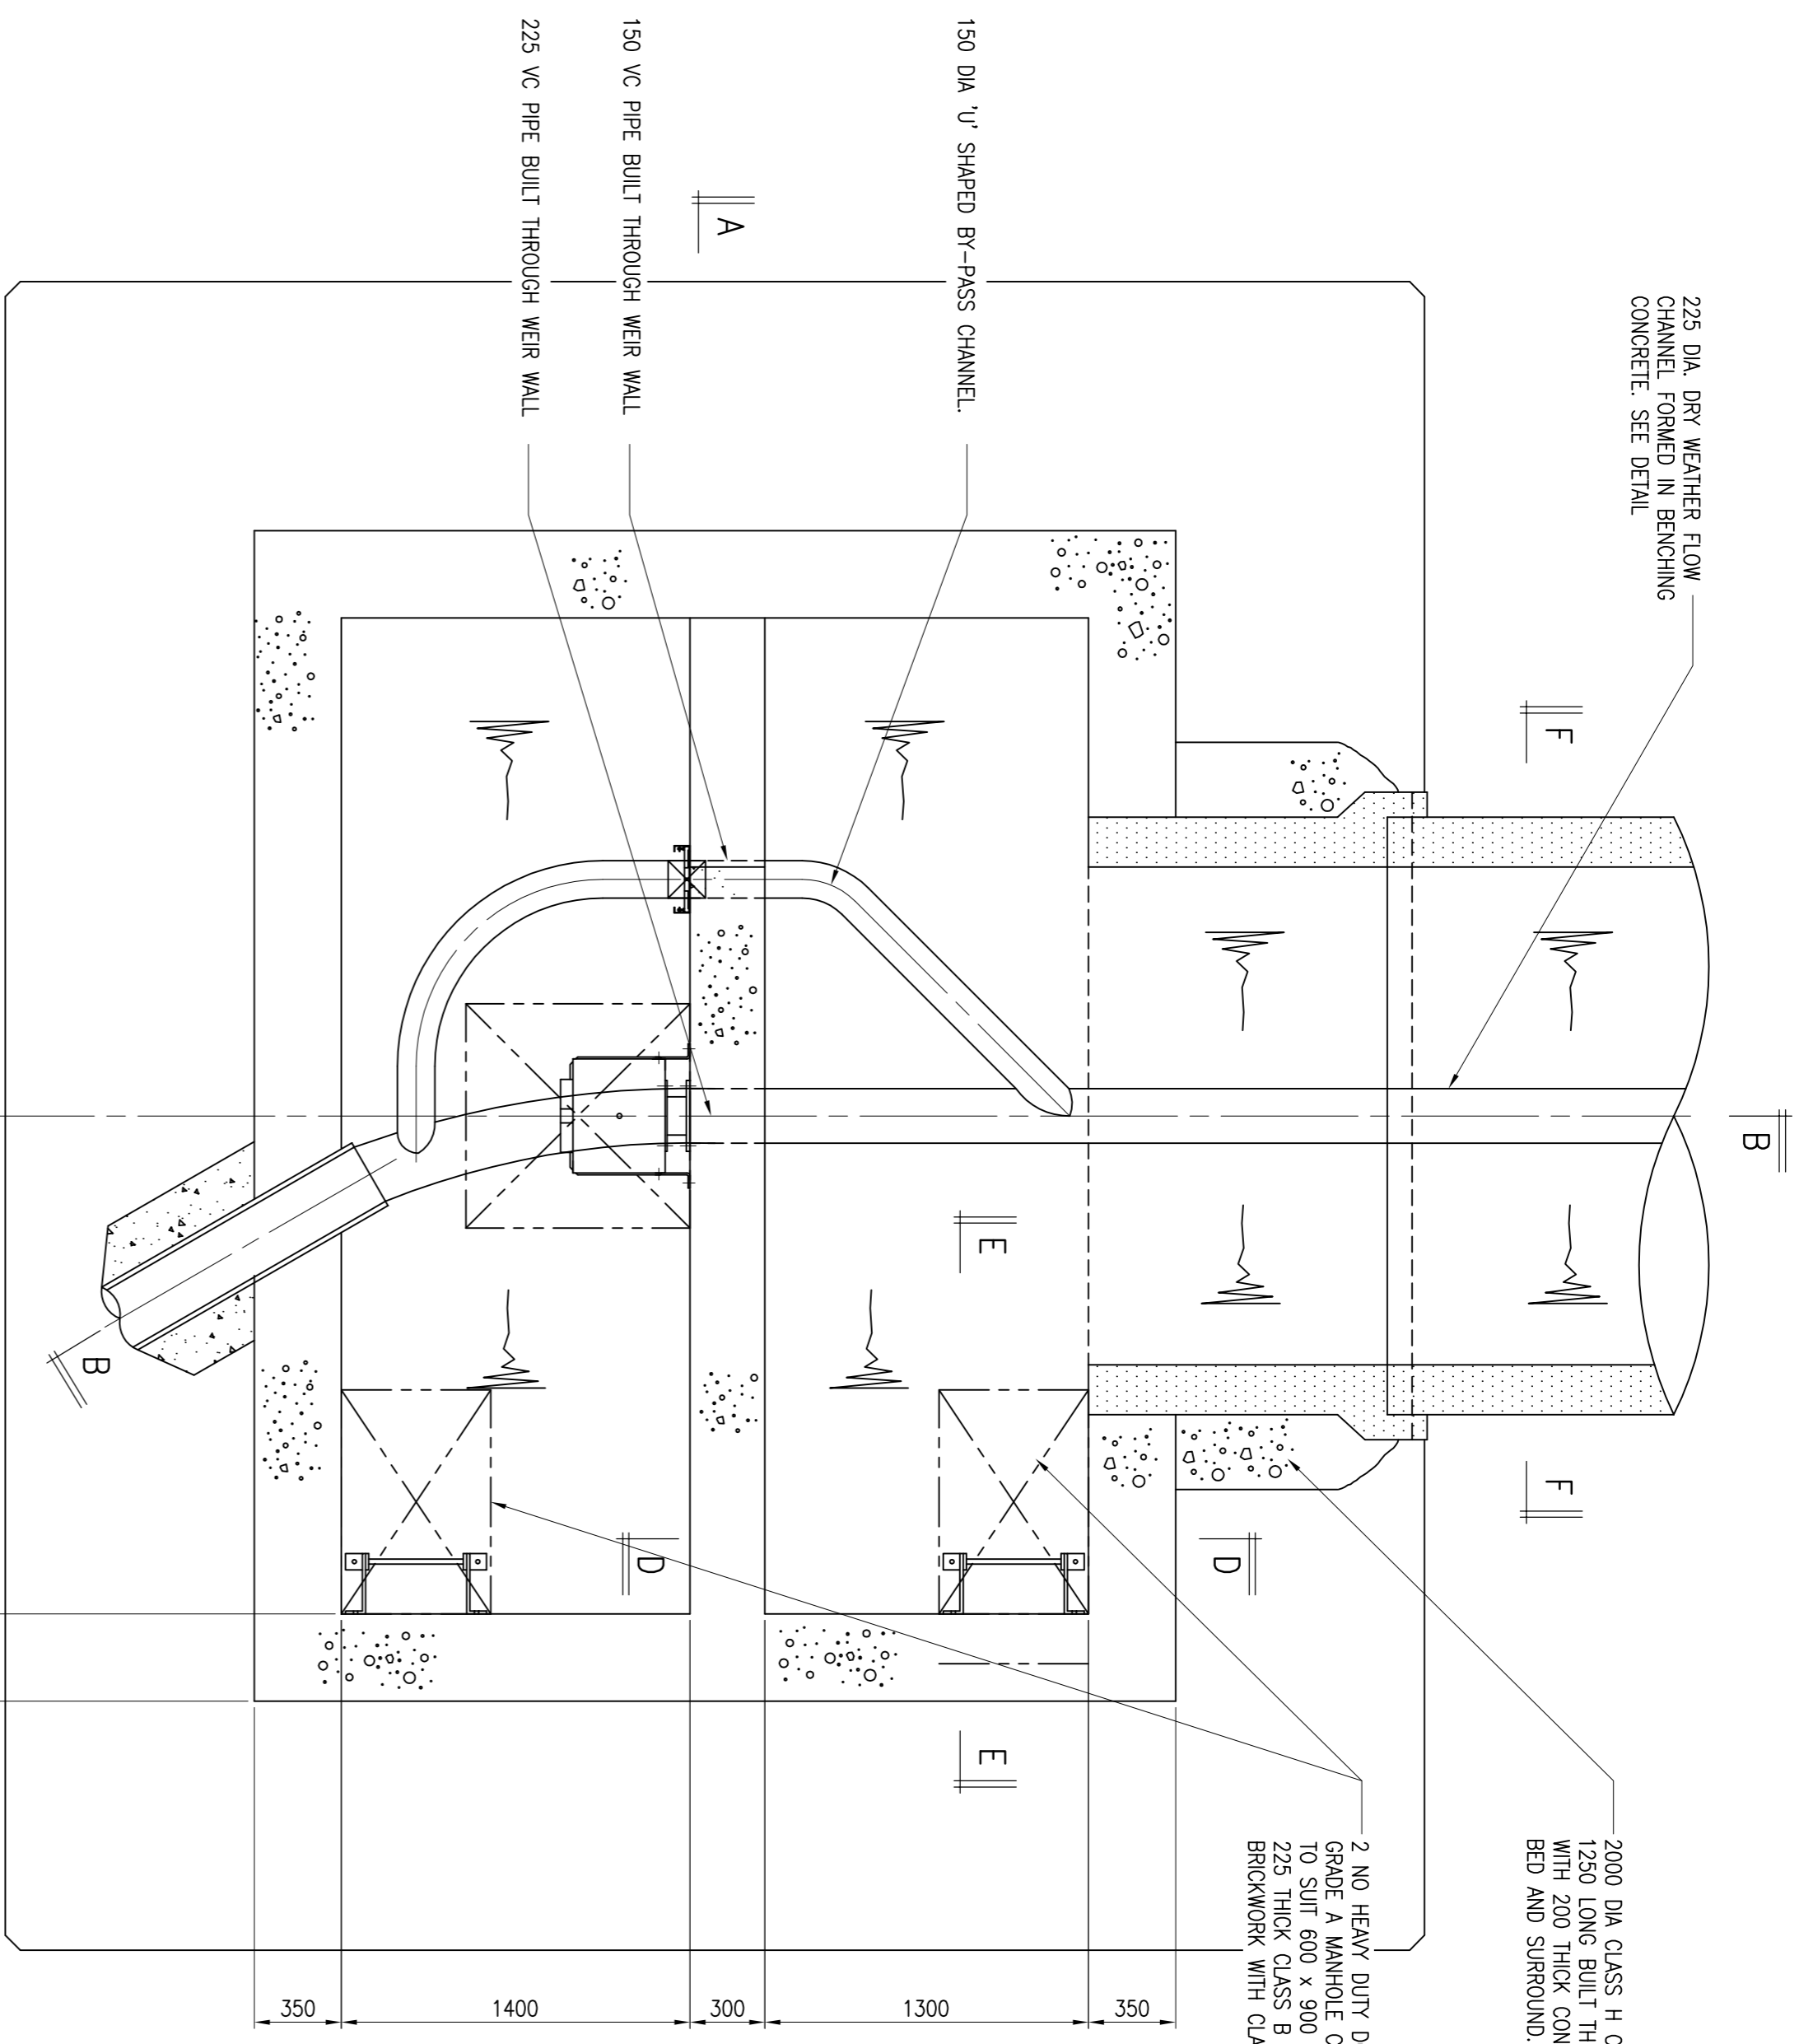

NOTES

1. ALL PIPE LENGTHS ARE MEASURED FROM CENTRE OF MANHOLES.
2. ALL DIMENSIONS ARE IN MILLIMETRES UNLESS STATED OTHERWISE.
3. ALL LEVELS ARE IN METRES AND RELATE TO O.S.B.M LOCATED AT SMAILEY, RICHARDSON ENDOWED PRIMARY SCHOOL, VALUE 141.38m. FOR LOCATION REFER TO DWG NO 140250.1001.
4. ALL CONCRETE PIPES TO BE CLASS H WITH CLASS II SULPHATE RESISTANCE TO BRE 363 UNLESS OTHERWISE STATED.
5. REINFORCEMENT DETAIL SHOWN ARE TYPICAL AND ARE SUBJECT TO DETAIL REINFORCEMENT DESIGN.

REV	AMENDMENTS	BY	CHKD	APPRD	DATE
B	BASE SLAB MODIFIED	KAA	RIS	N/C	28.11
A	CONSTRUCTION ISSUE	KAA	RIS	N/C	23.11

Severn Trent Water

PROJECT
MOOR ROAD, ASHOVER UID

TITLE
MANHOLE F04
FLOW CONTROL CHAMBER

Carl Bro

Grove House
Mansions Gate Drive
Leeds LS1 4DN
Tel: 0113 262 0000
Fax: 0113 262 0737
www.carlbro.com

DRAWING STATUS
Bristol, Dublin, Edinburgh, Glasgow, Leeds, London, Peterborough, Wrexham

DRAWN	CHECKED	APPROVED
K.ALMOND	R. SMITH	N. CROSSLEY
DATE	DATE	DATE
8.10.2005	23.11.05	23.11.05
SCALE	SCALE	SCALE
1:25 @A1	594 x 841 - A1	

FOR CONSTRUCTION
DRAWING NO: 227700/4010