




SECTIONAL PLAN  
SCALE 1:25

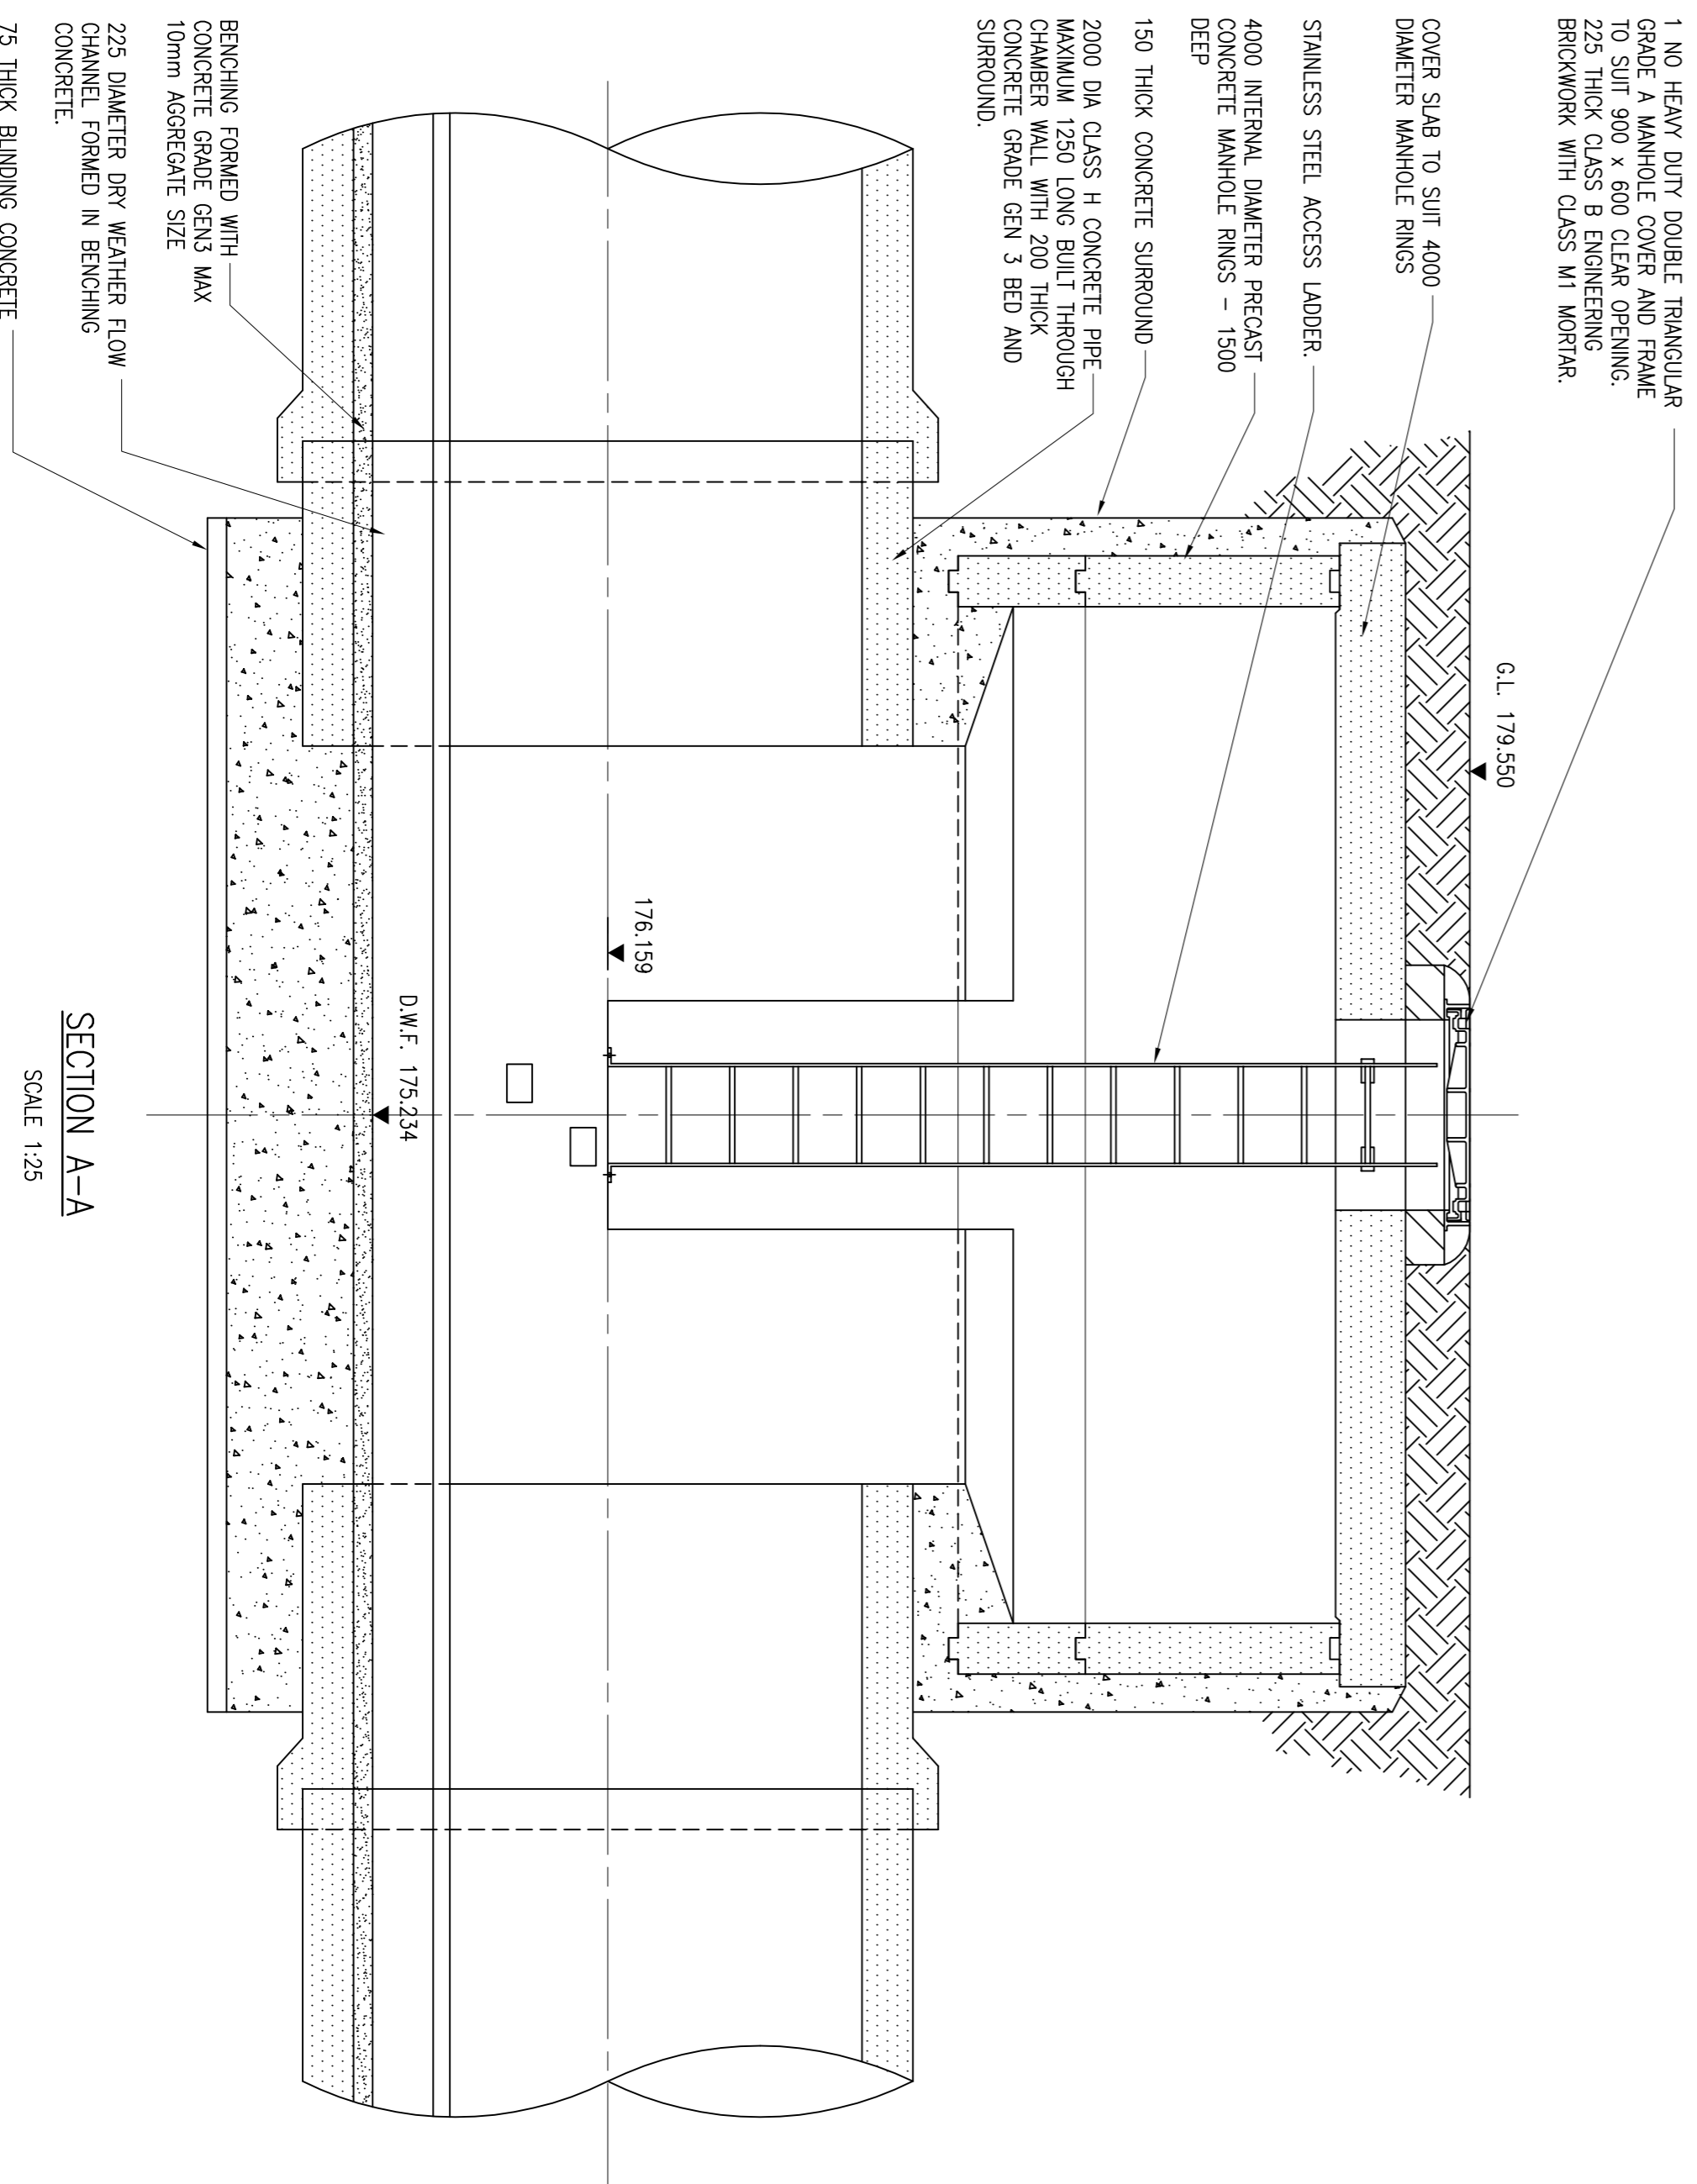

SECTION A-A  
SCALE 1:25

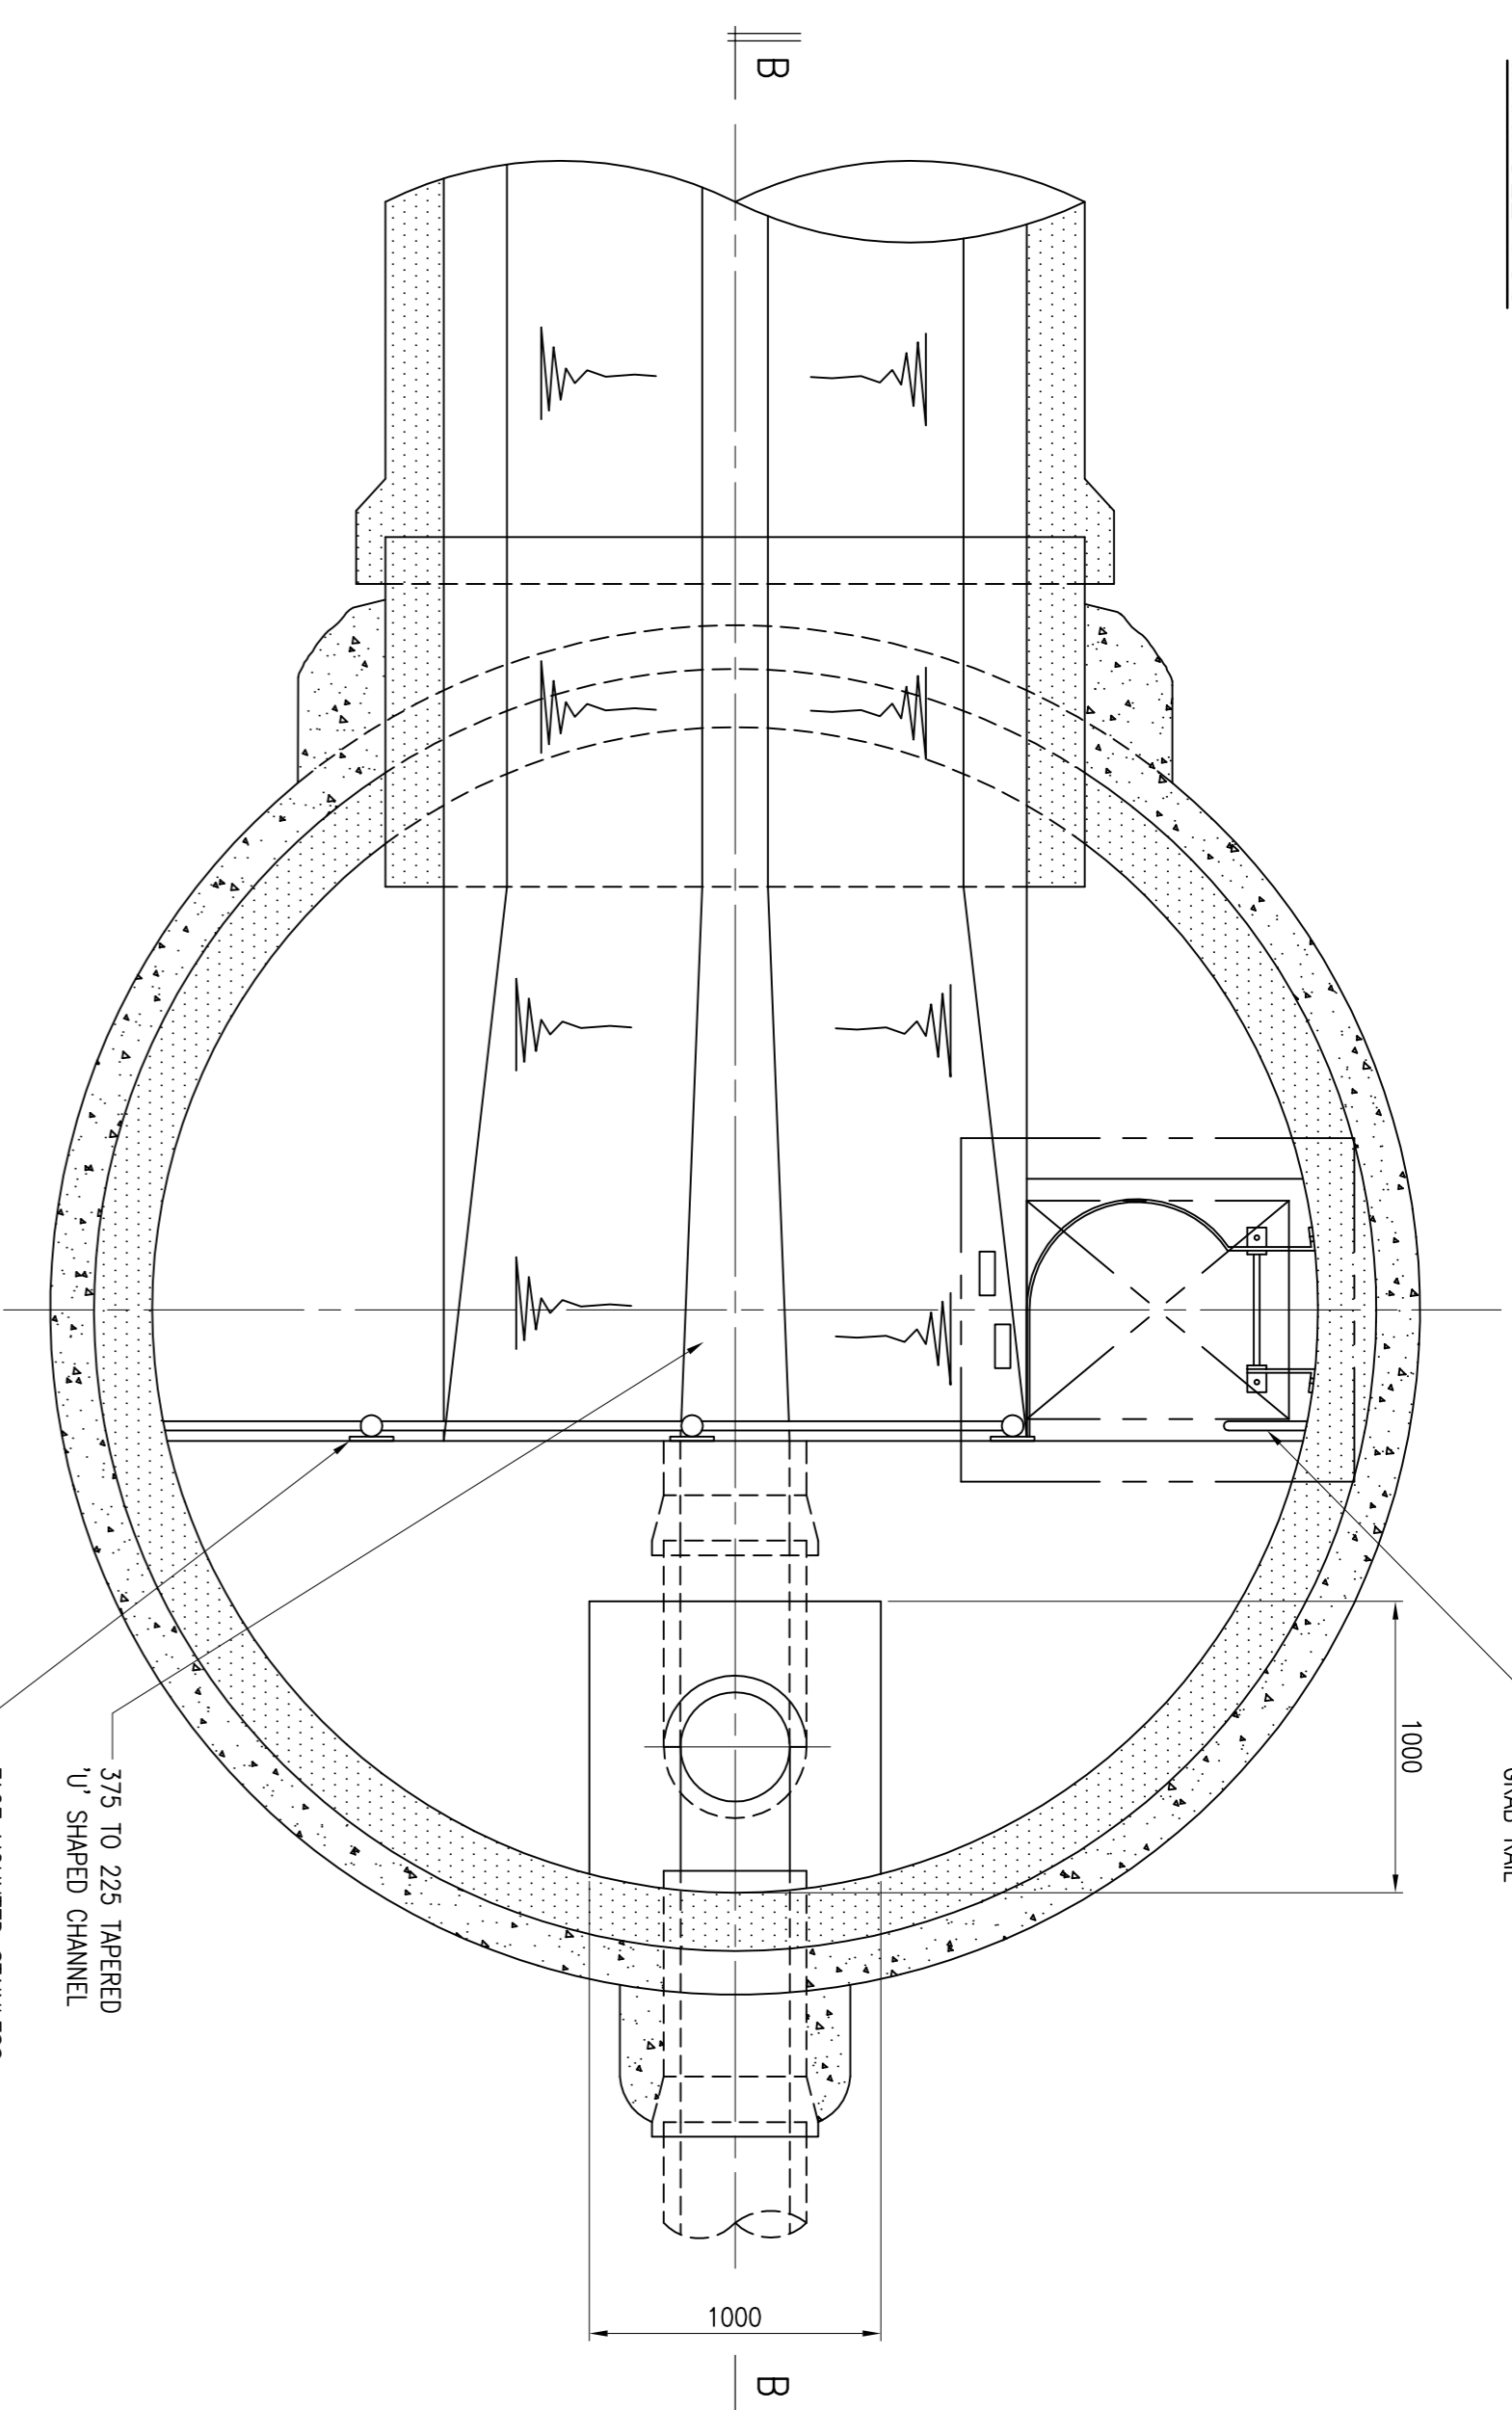

SECTIONAL PLAN  
SCALE 1:25

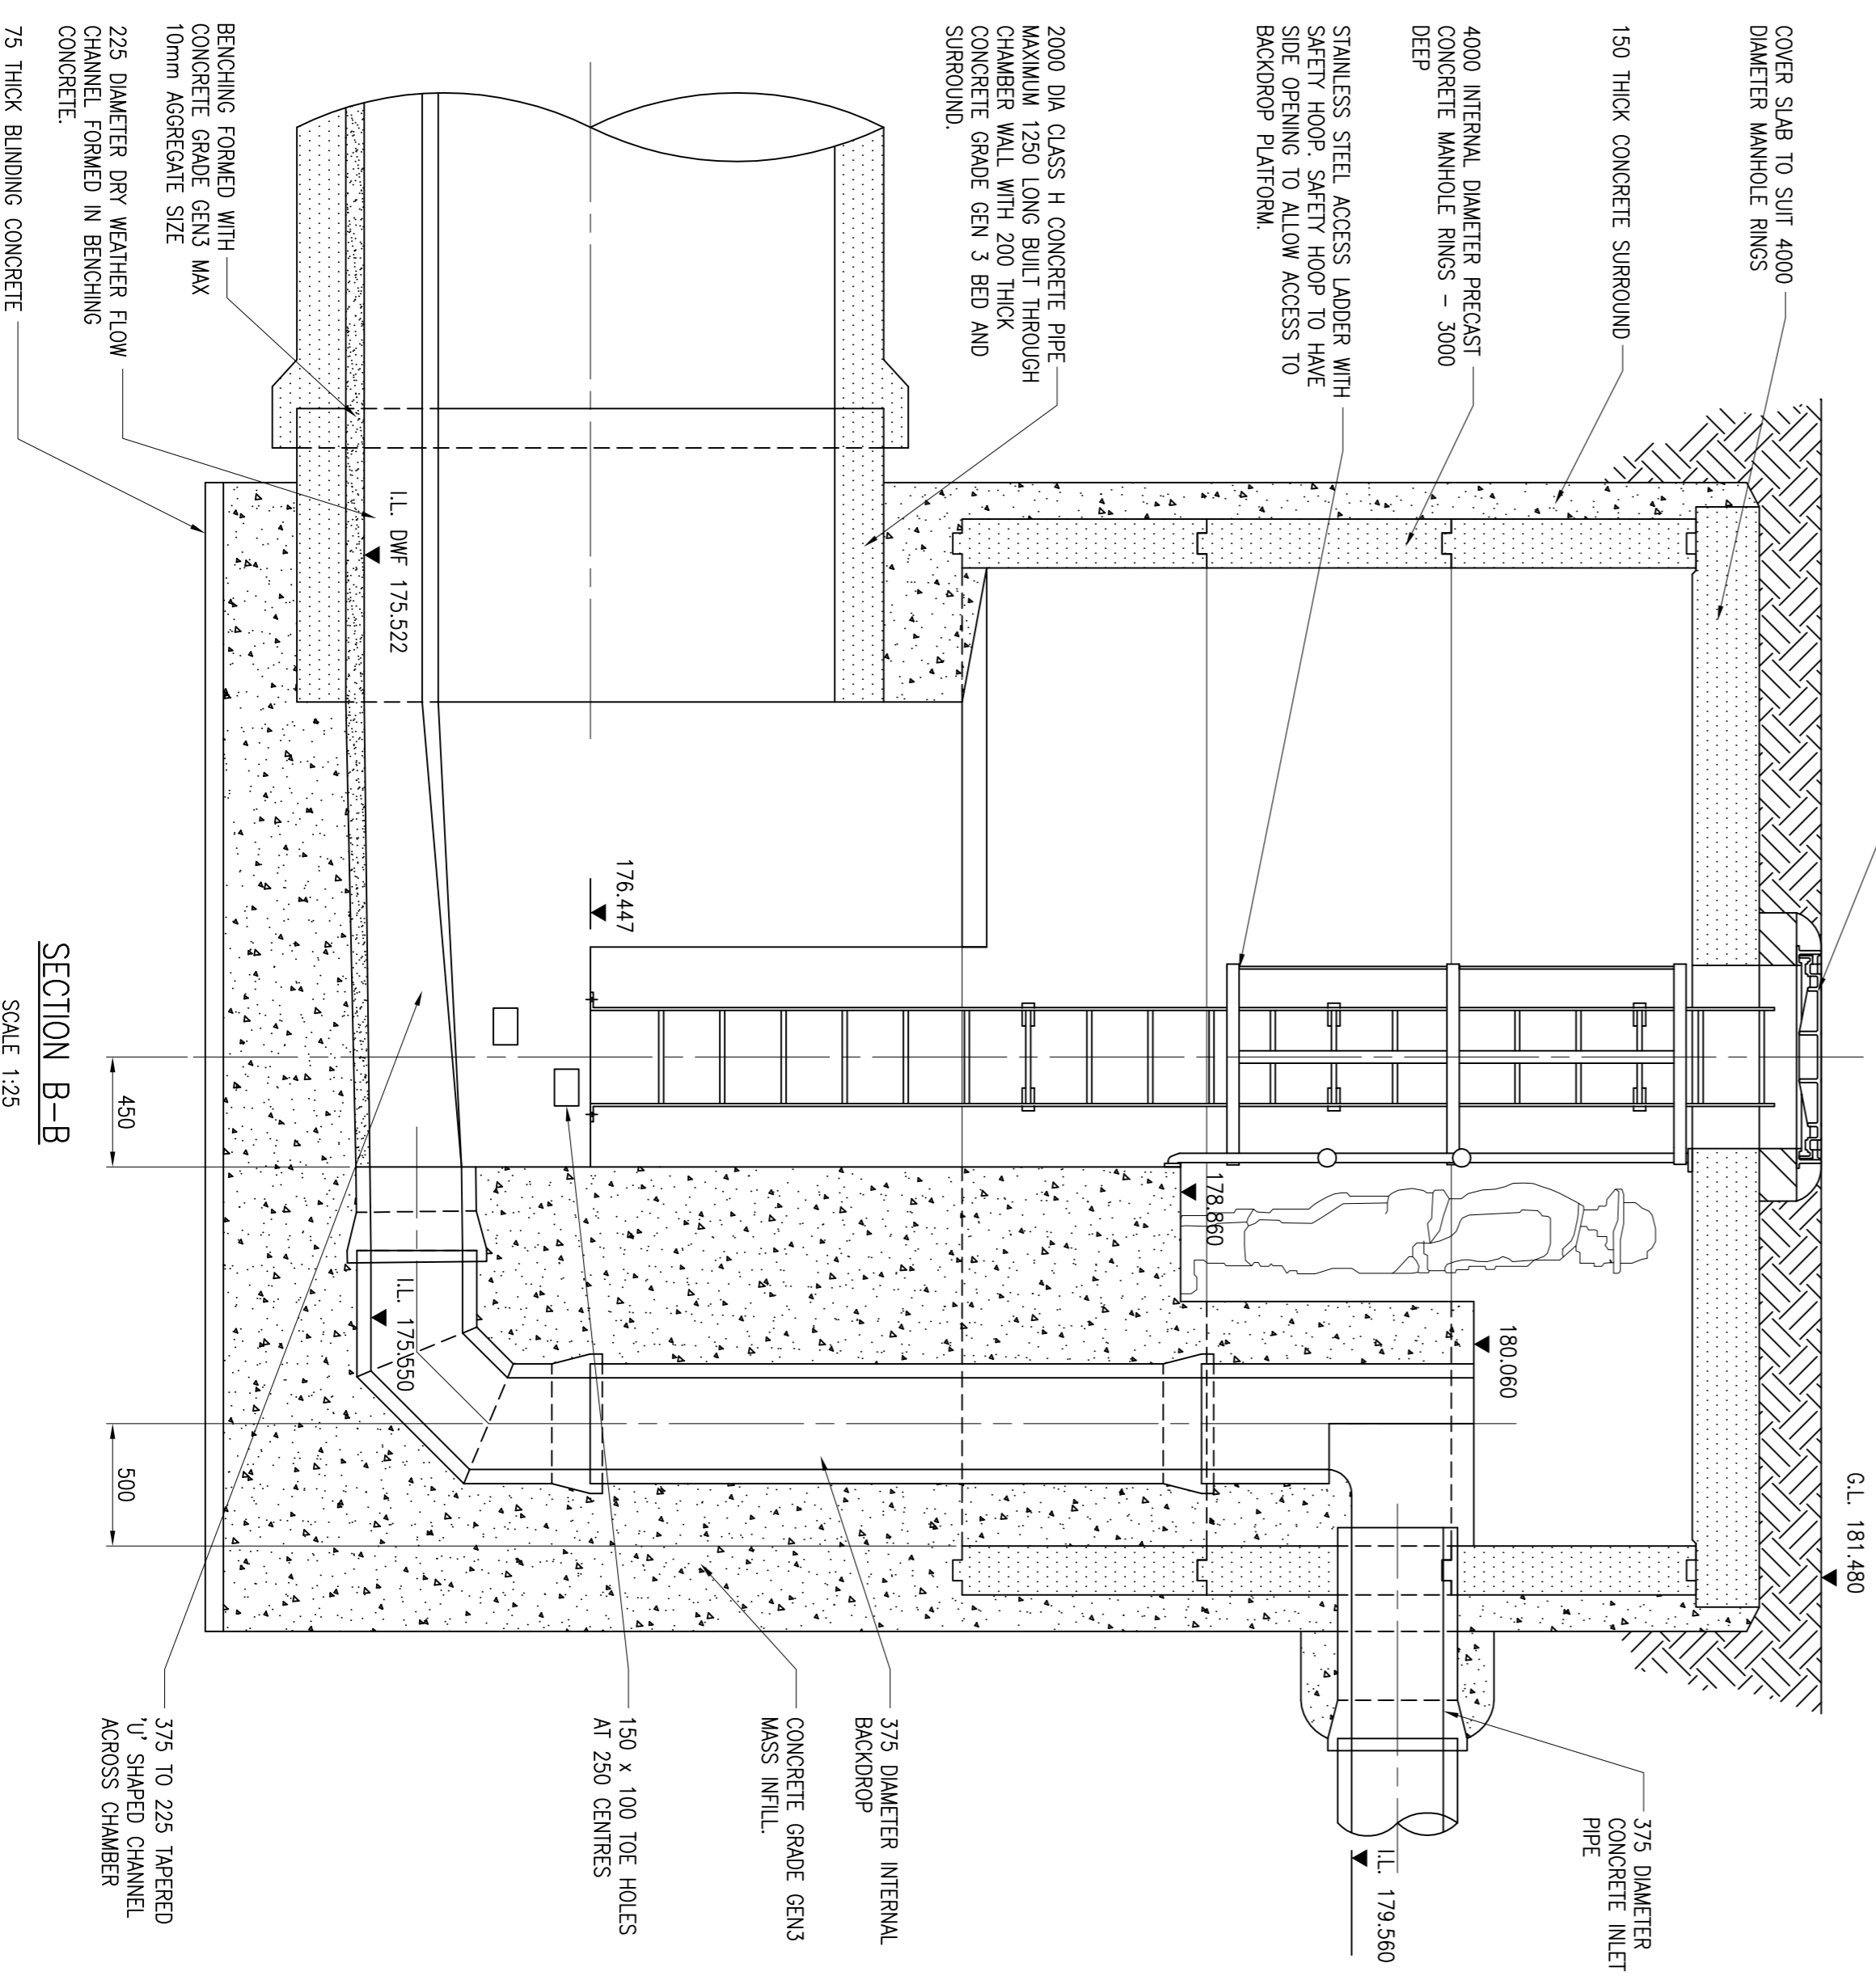

SECTION B-B  
SCALE 1:25

NOTES

1. ALL PIPE LENGTHS ARE MEASURED FROM CENTRE OF MANHOLES.
2. ALL DIMENSIONS ARE IN MILLIMETRES UNLESS STATED OTHERWISE.
3. ALL LEVELS ARE IN METRES AND RELATE TO O.S.B.M LOCATED AT SMALLEY, RICHARDSON ENDOWED PRIMARY SCHOOL, VALUE 141.38m. FOR LOCATION REFER TO DWG NO 140250\_1001.
4. ALL CONCRETE PIPES TO BE CLASS H WITH CLASS II SULPHATE RESISTANCE TO BRE 363 UNLESS OTHERWISE STATED.

| REV | DESCRIPTION | BY  | CHKD | DATE         |
|-----|-------------|-----|------|--------------|
| A   | FIRST ISSUE | KAA | RIS  | NLC 05/12/05 |

**Severn Trent Water**

PROJECT  
MOOR ROAD, ASHOVER UID

TITLE  
MANHOLE F05 AND F06  
GENERAL ARRANGEMENTS

**Carl Bro**

Grave House  
Mansion Gate Drive  
Leeds  
LS7 4DN  
Tel: 0113 262 0000  
Fax: 0113 262 0737  
www.carlbro.com

Bristol, Dublin, Edinburgh, Glasgow, Leeds, London, Peterborough, Wexham  
DRAWING STATUS

FOR CONSTRUCTION

| DRAWN           | CHECKED              | APPROVED        |
|-----------------|----------------------|-----------------|
| K ALLMOND       | R SMITH              | N. CROSSLEY     |
| DATE 05/12/2005 | DATE 05/12/2005      | DATE 05/12/2005 |
| SCALE 1:25 @A1  | SCALE 594 x 841 - A1 | SCALE           |

DRAWING NO  
227700/4013

REV.  
A