




1. ALL PIPE LENGTHS ARE MEASURED FROM CENTRE OF MANHOLES.
2. ALL DIMENSIONS ARE IN MILLIMETRES UNLESS STATED OTHERWISE.
3. ALL LEVELS ARE IN METRES AND RELATE TO O.S.B.M LOCATED AT SMAILEY, RICHARDSON ENDOWED PRIMARY SCHOOL, VALUE 141.38m. FOR LOCATION REFER TO DWG NO 140250_1001.
4. ALL CONCRETE PIPES TO BE CLASS H WITH CLASS II SULPHATE RESISTANCE TO BRE 363 UNLESS OTHERWISE STATED.

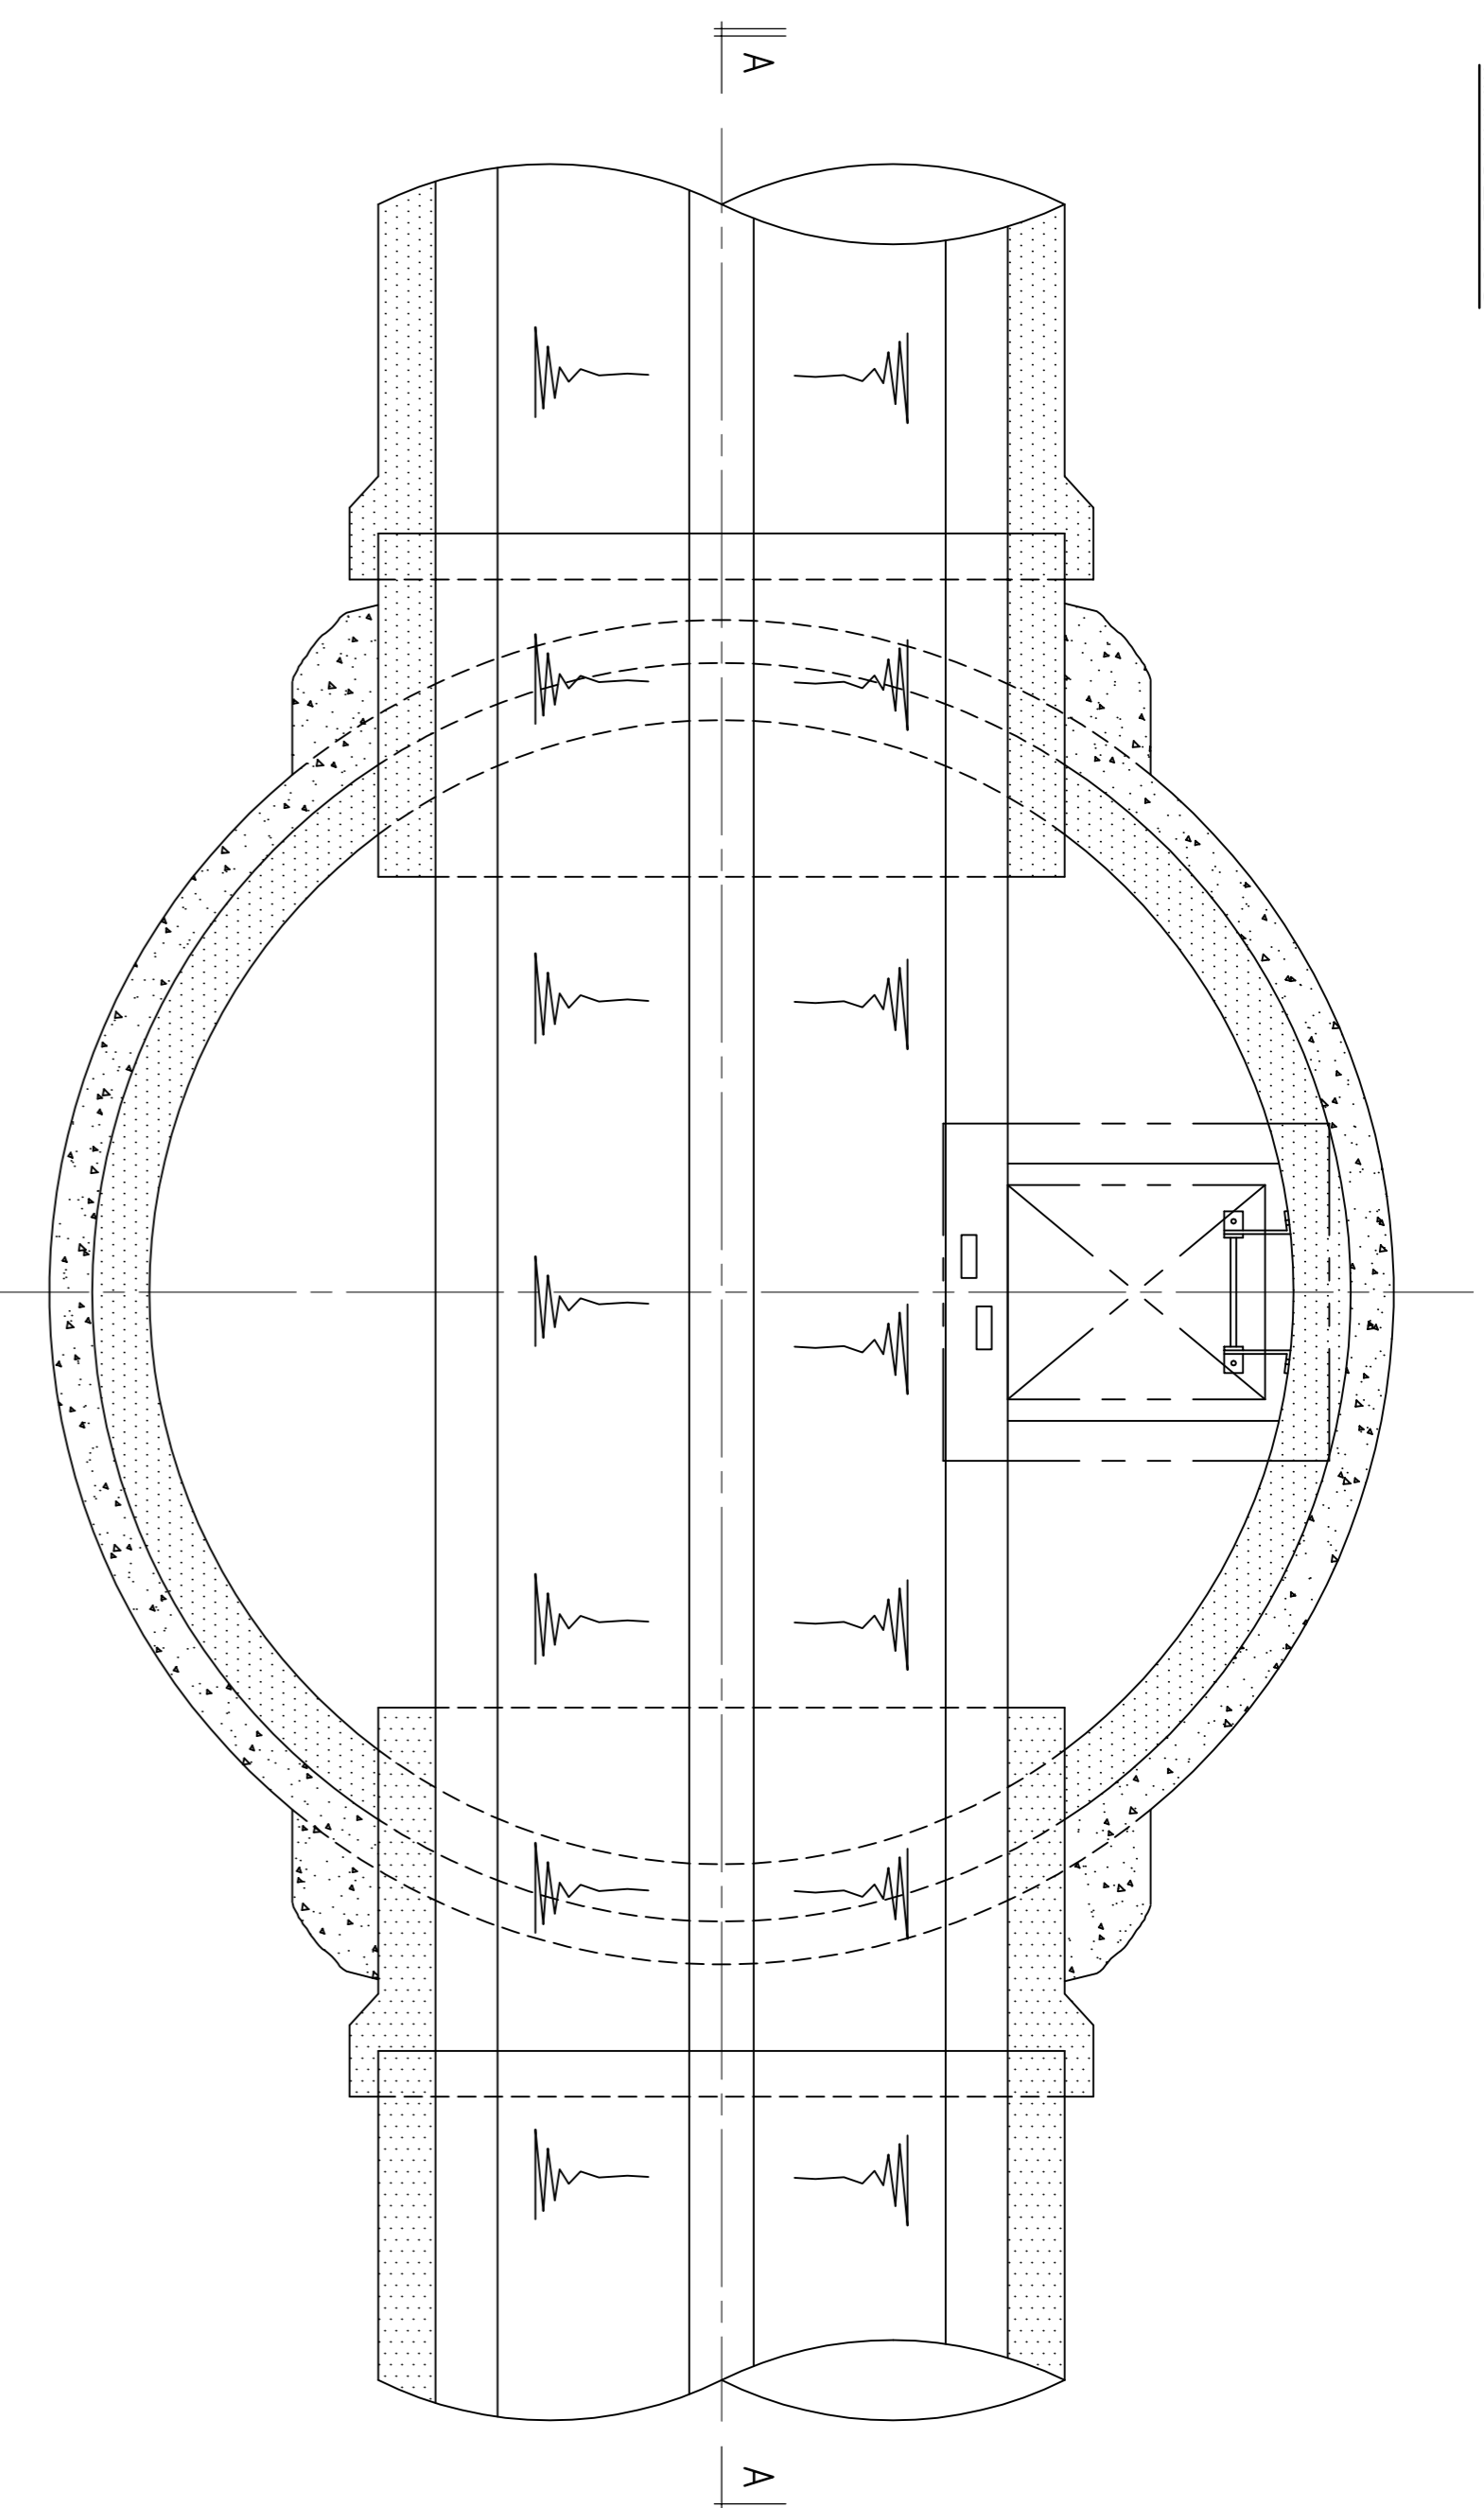


SECTIONAL PLAN
SCALE 1:25

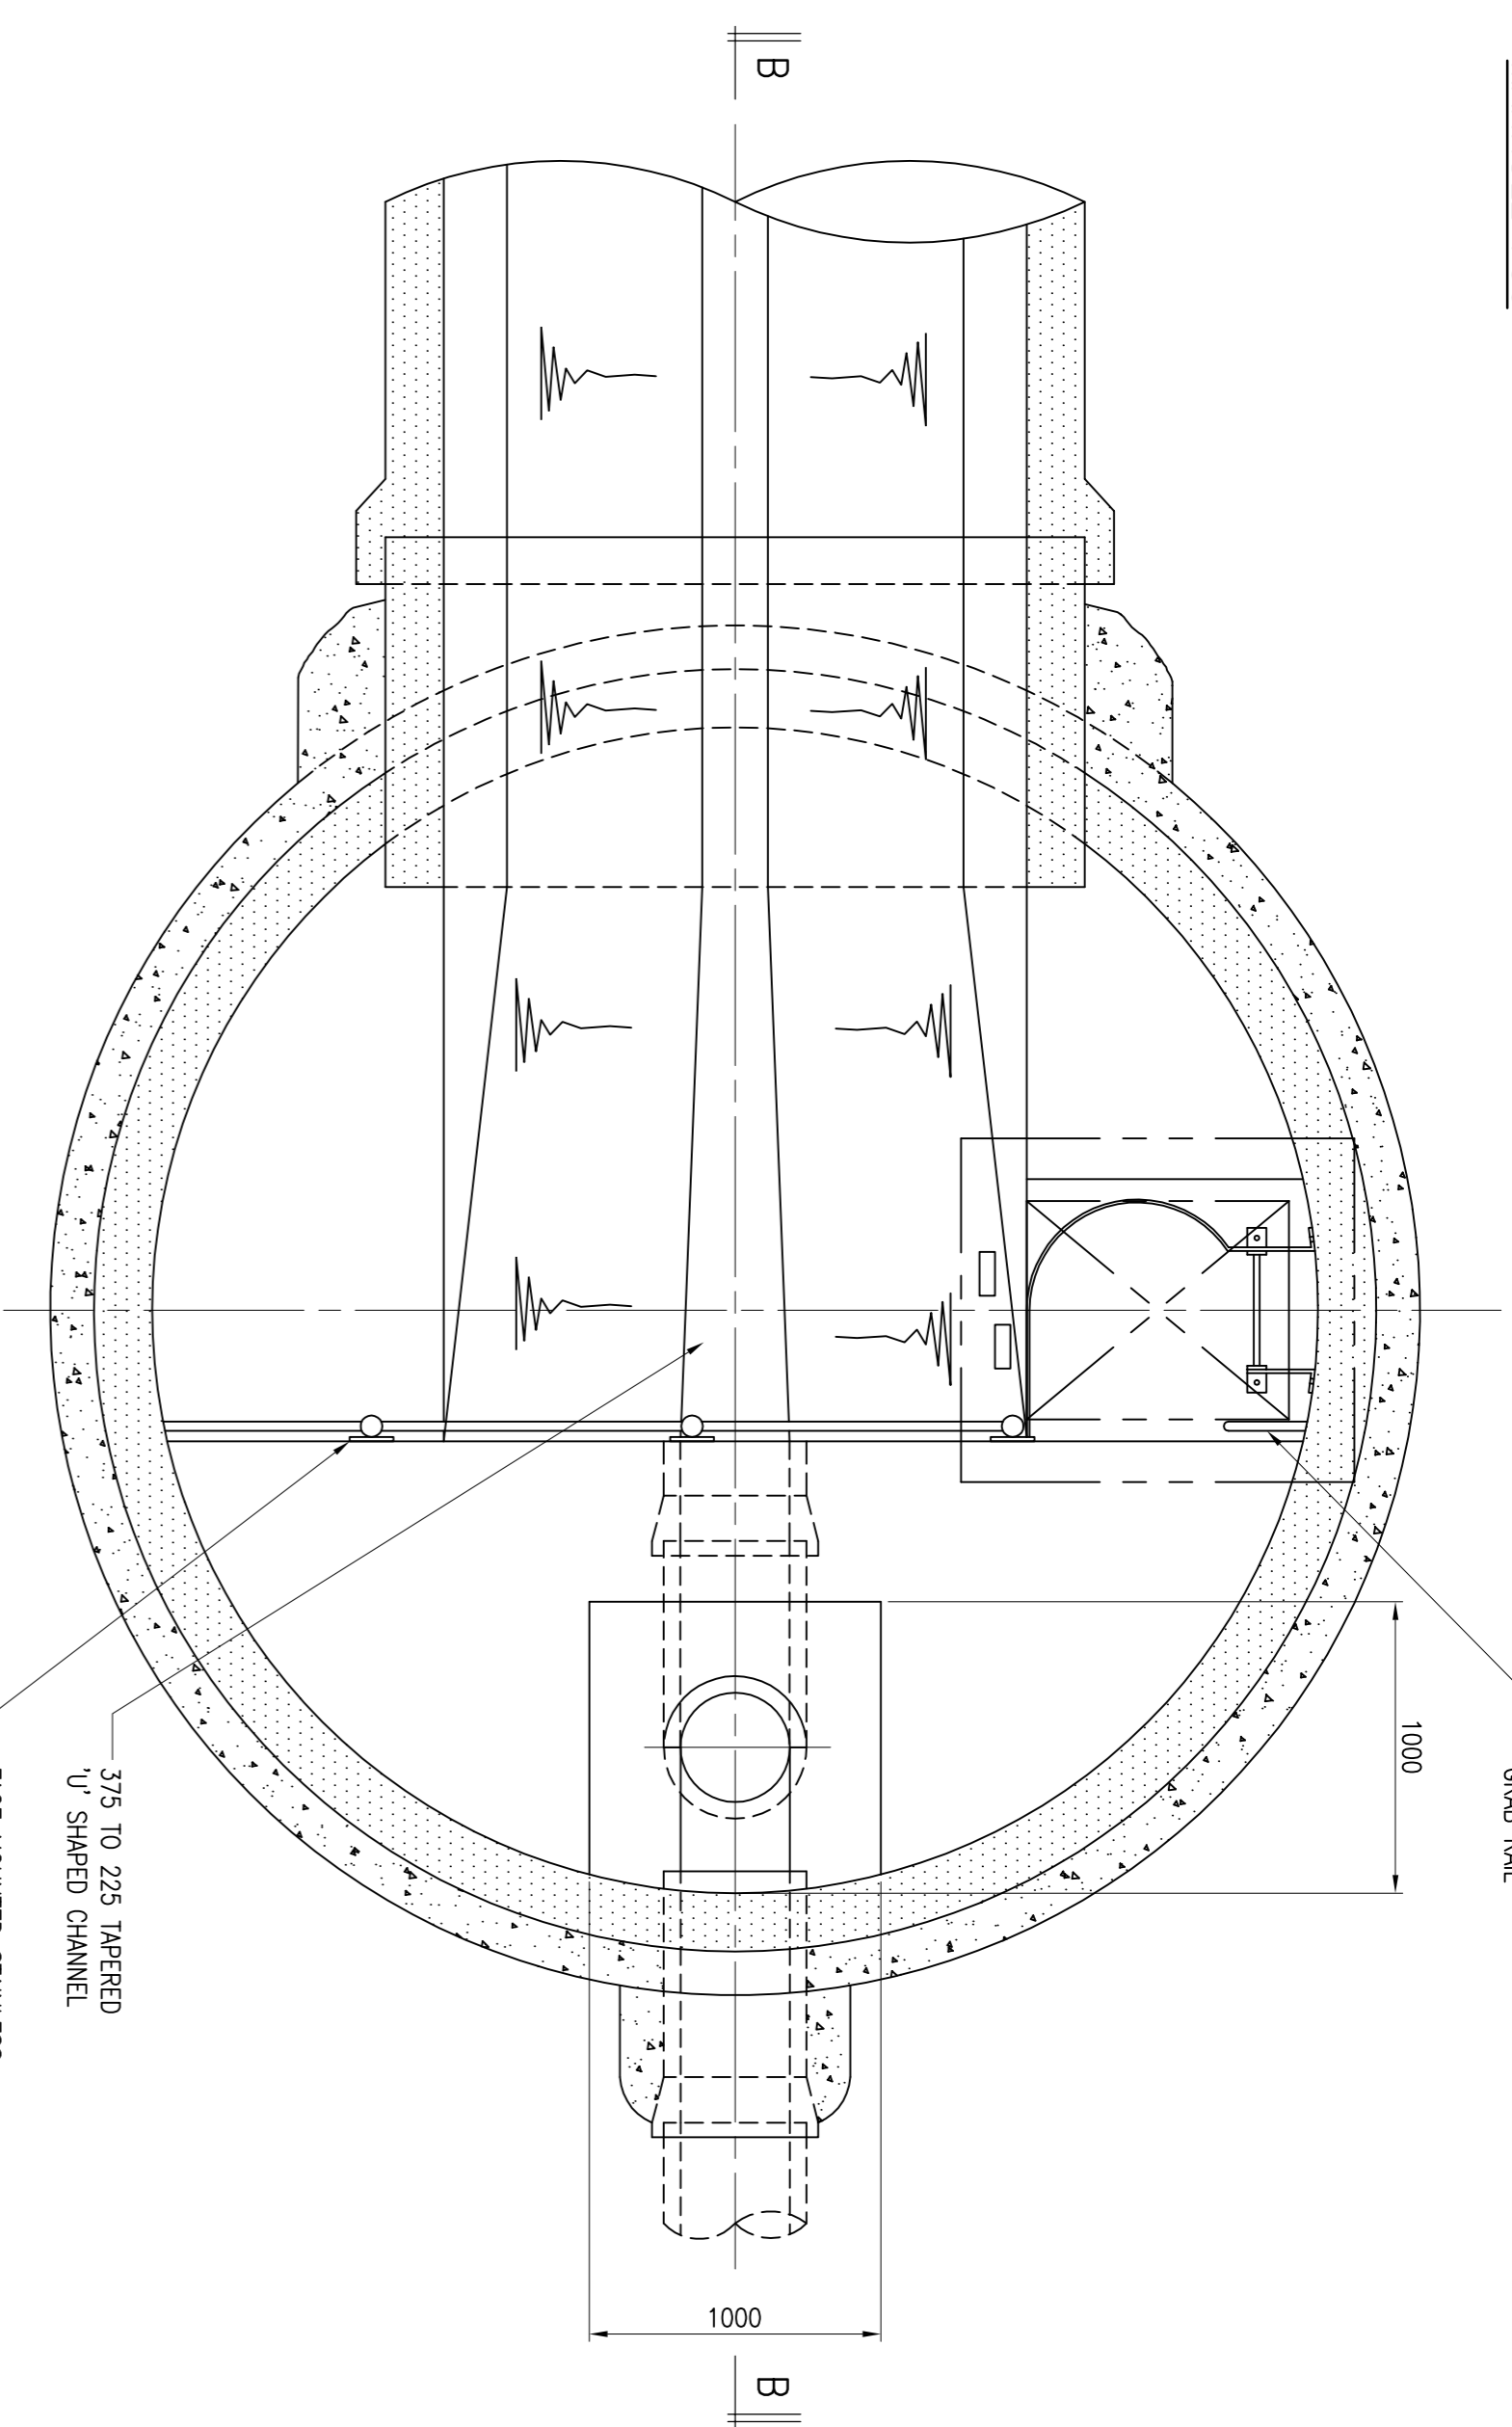

SECTIONAL PLAN
SCALE 1:25

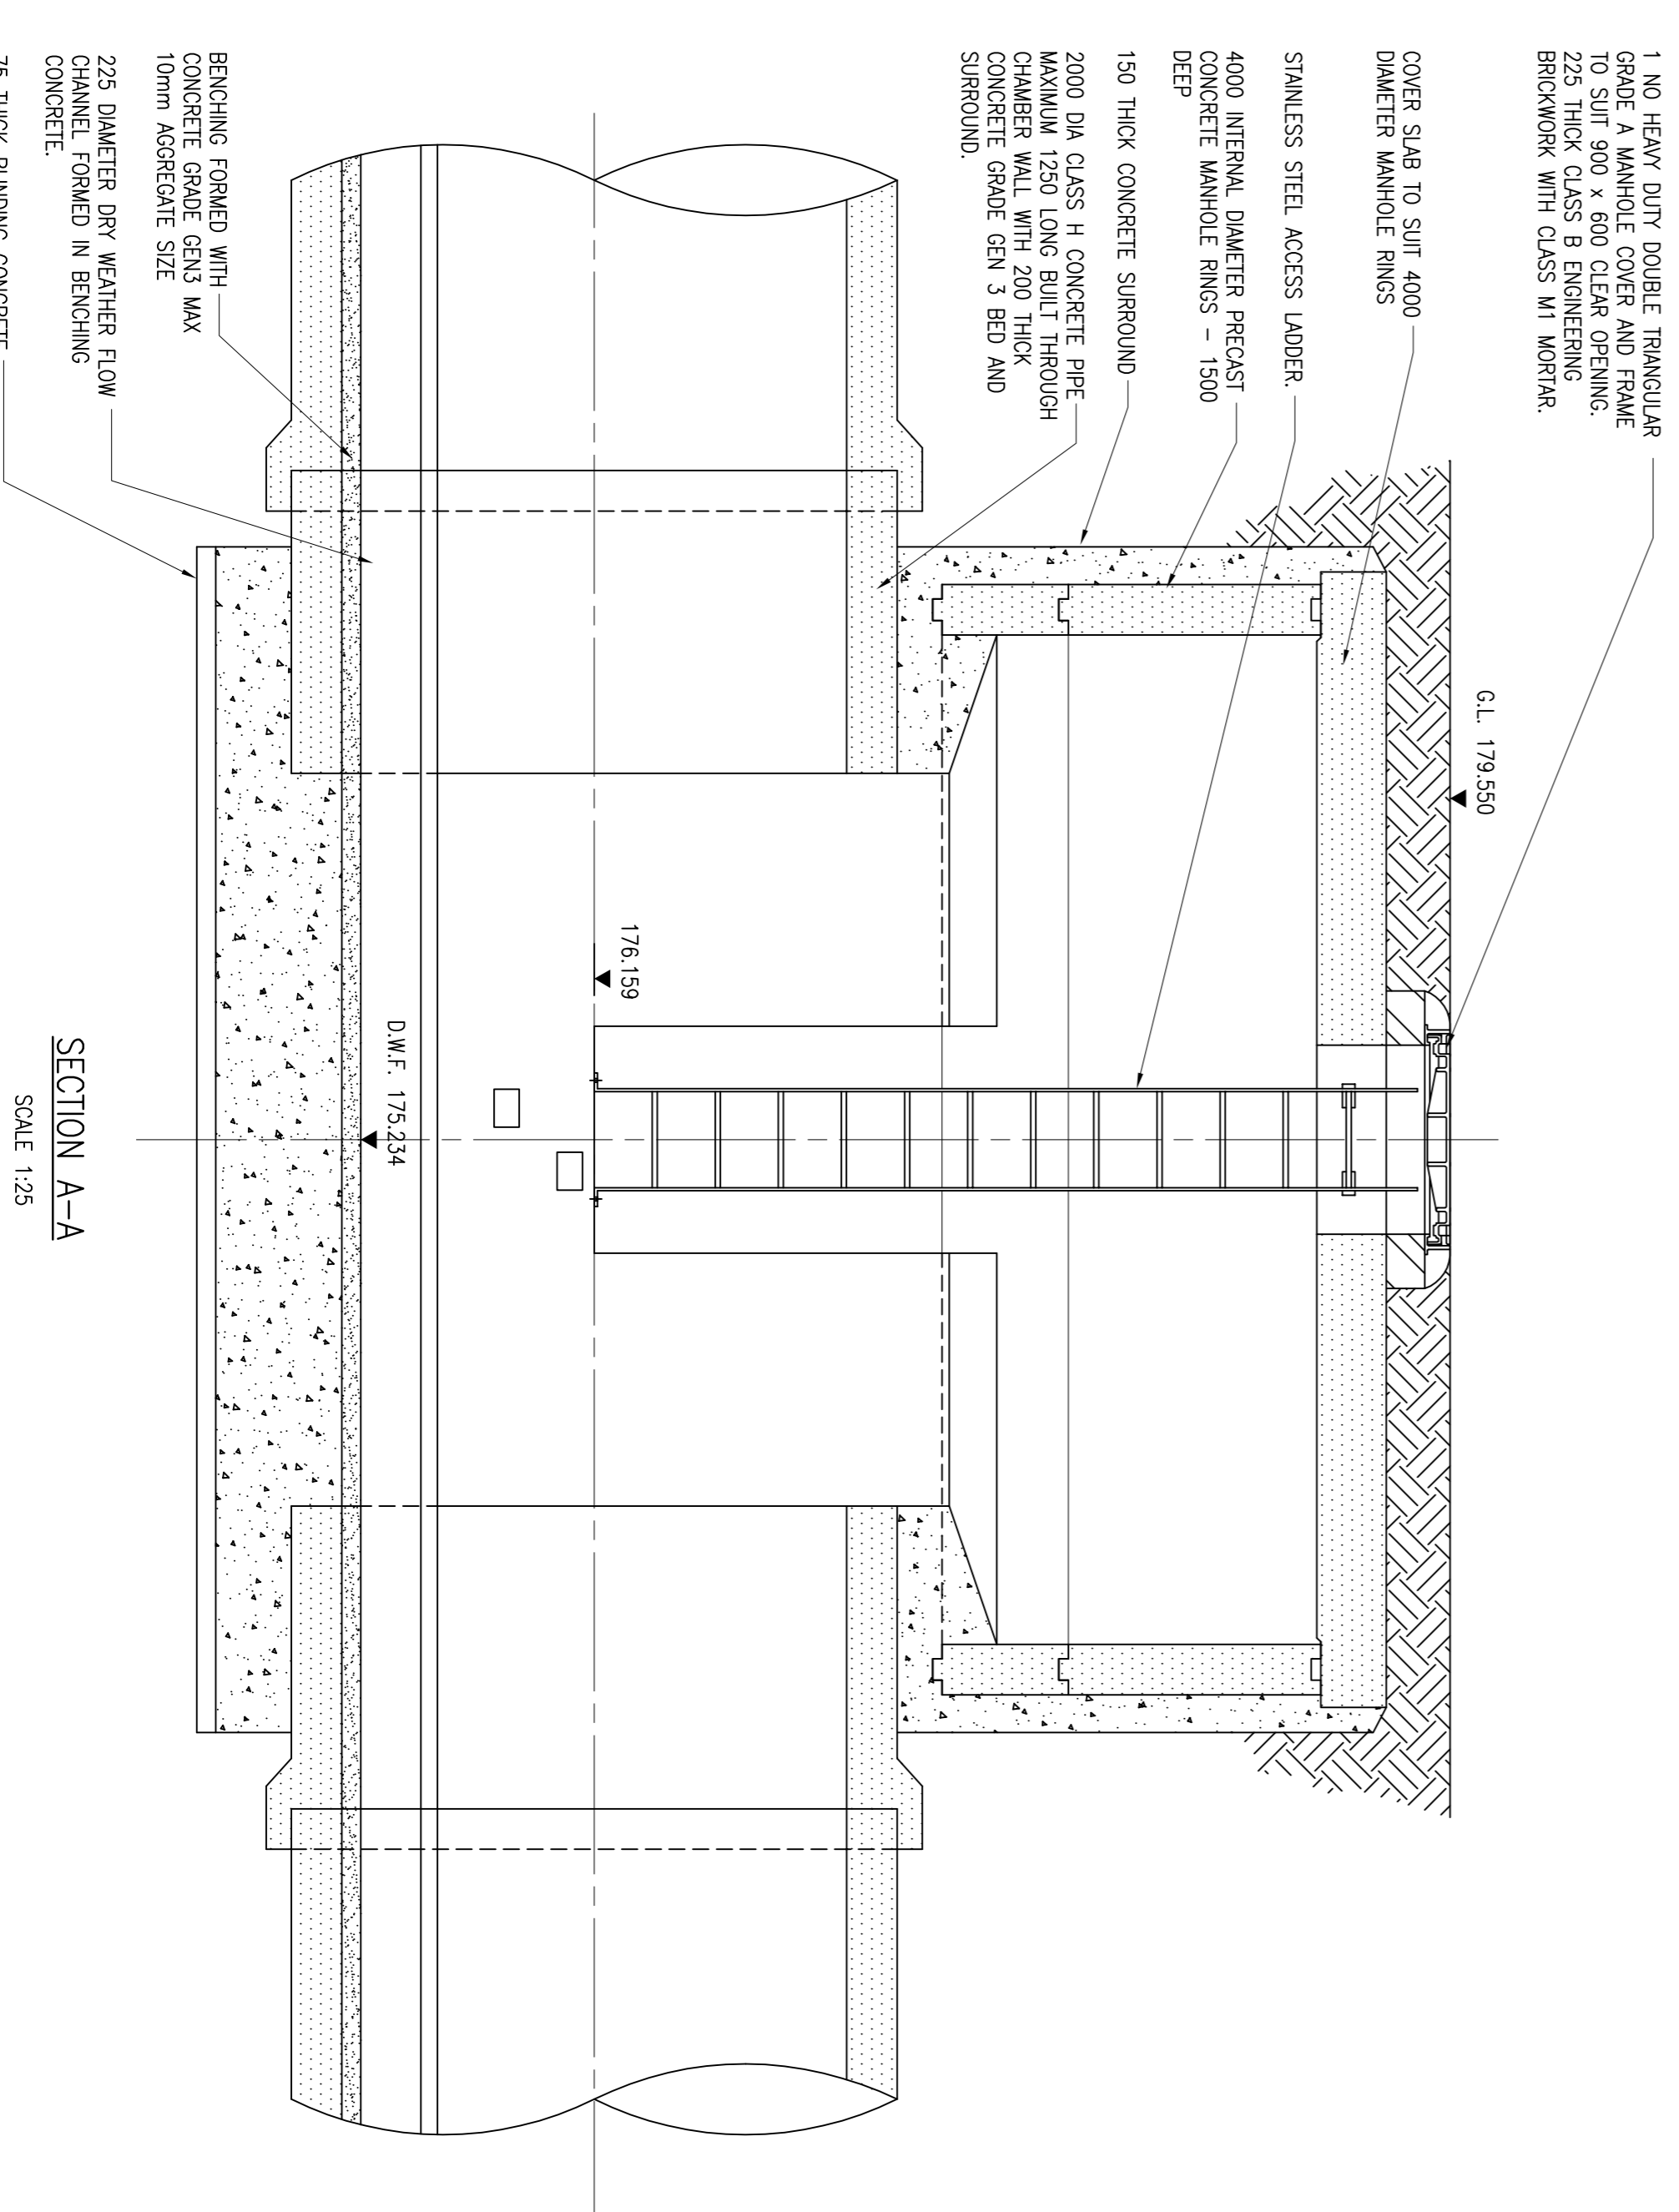

SECTION A-A
SCALE 1:25

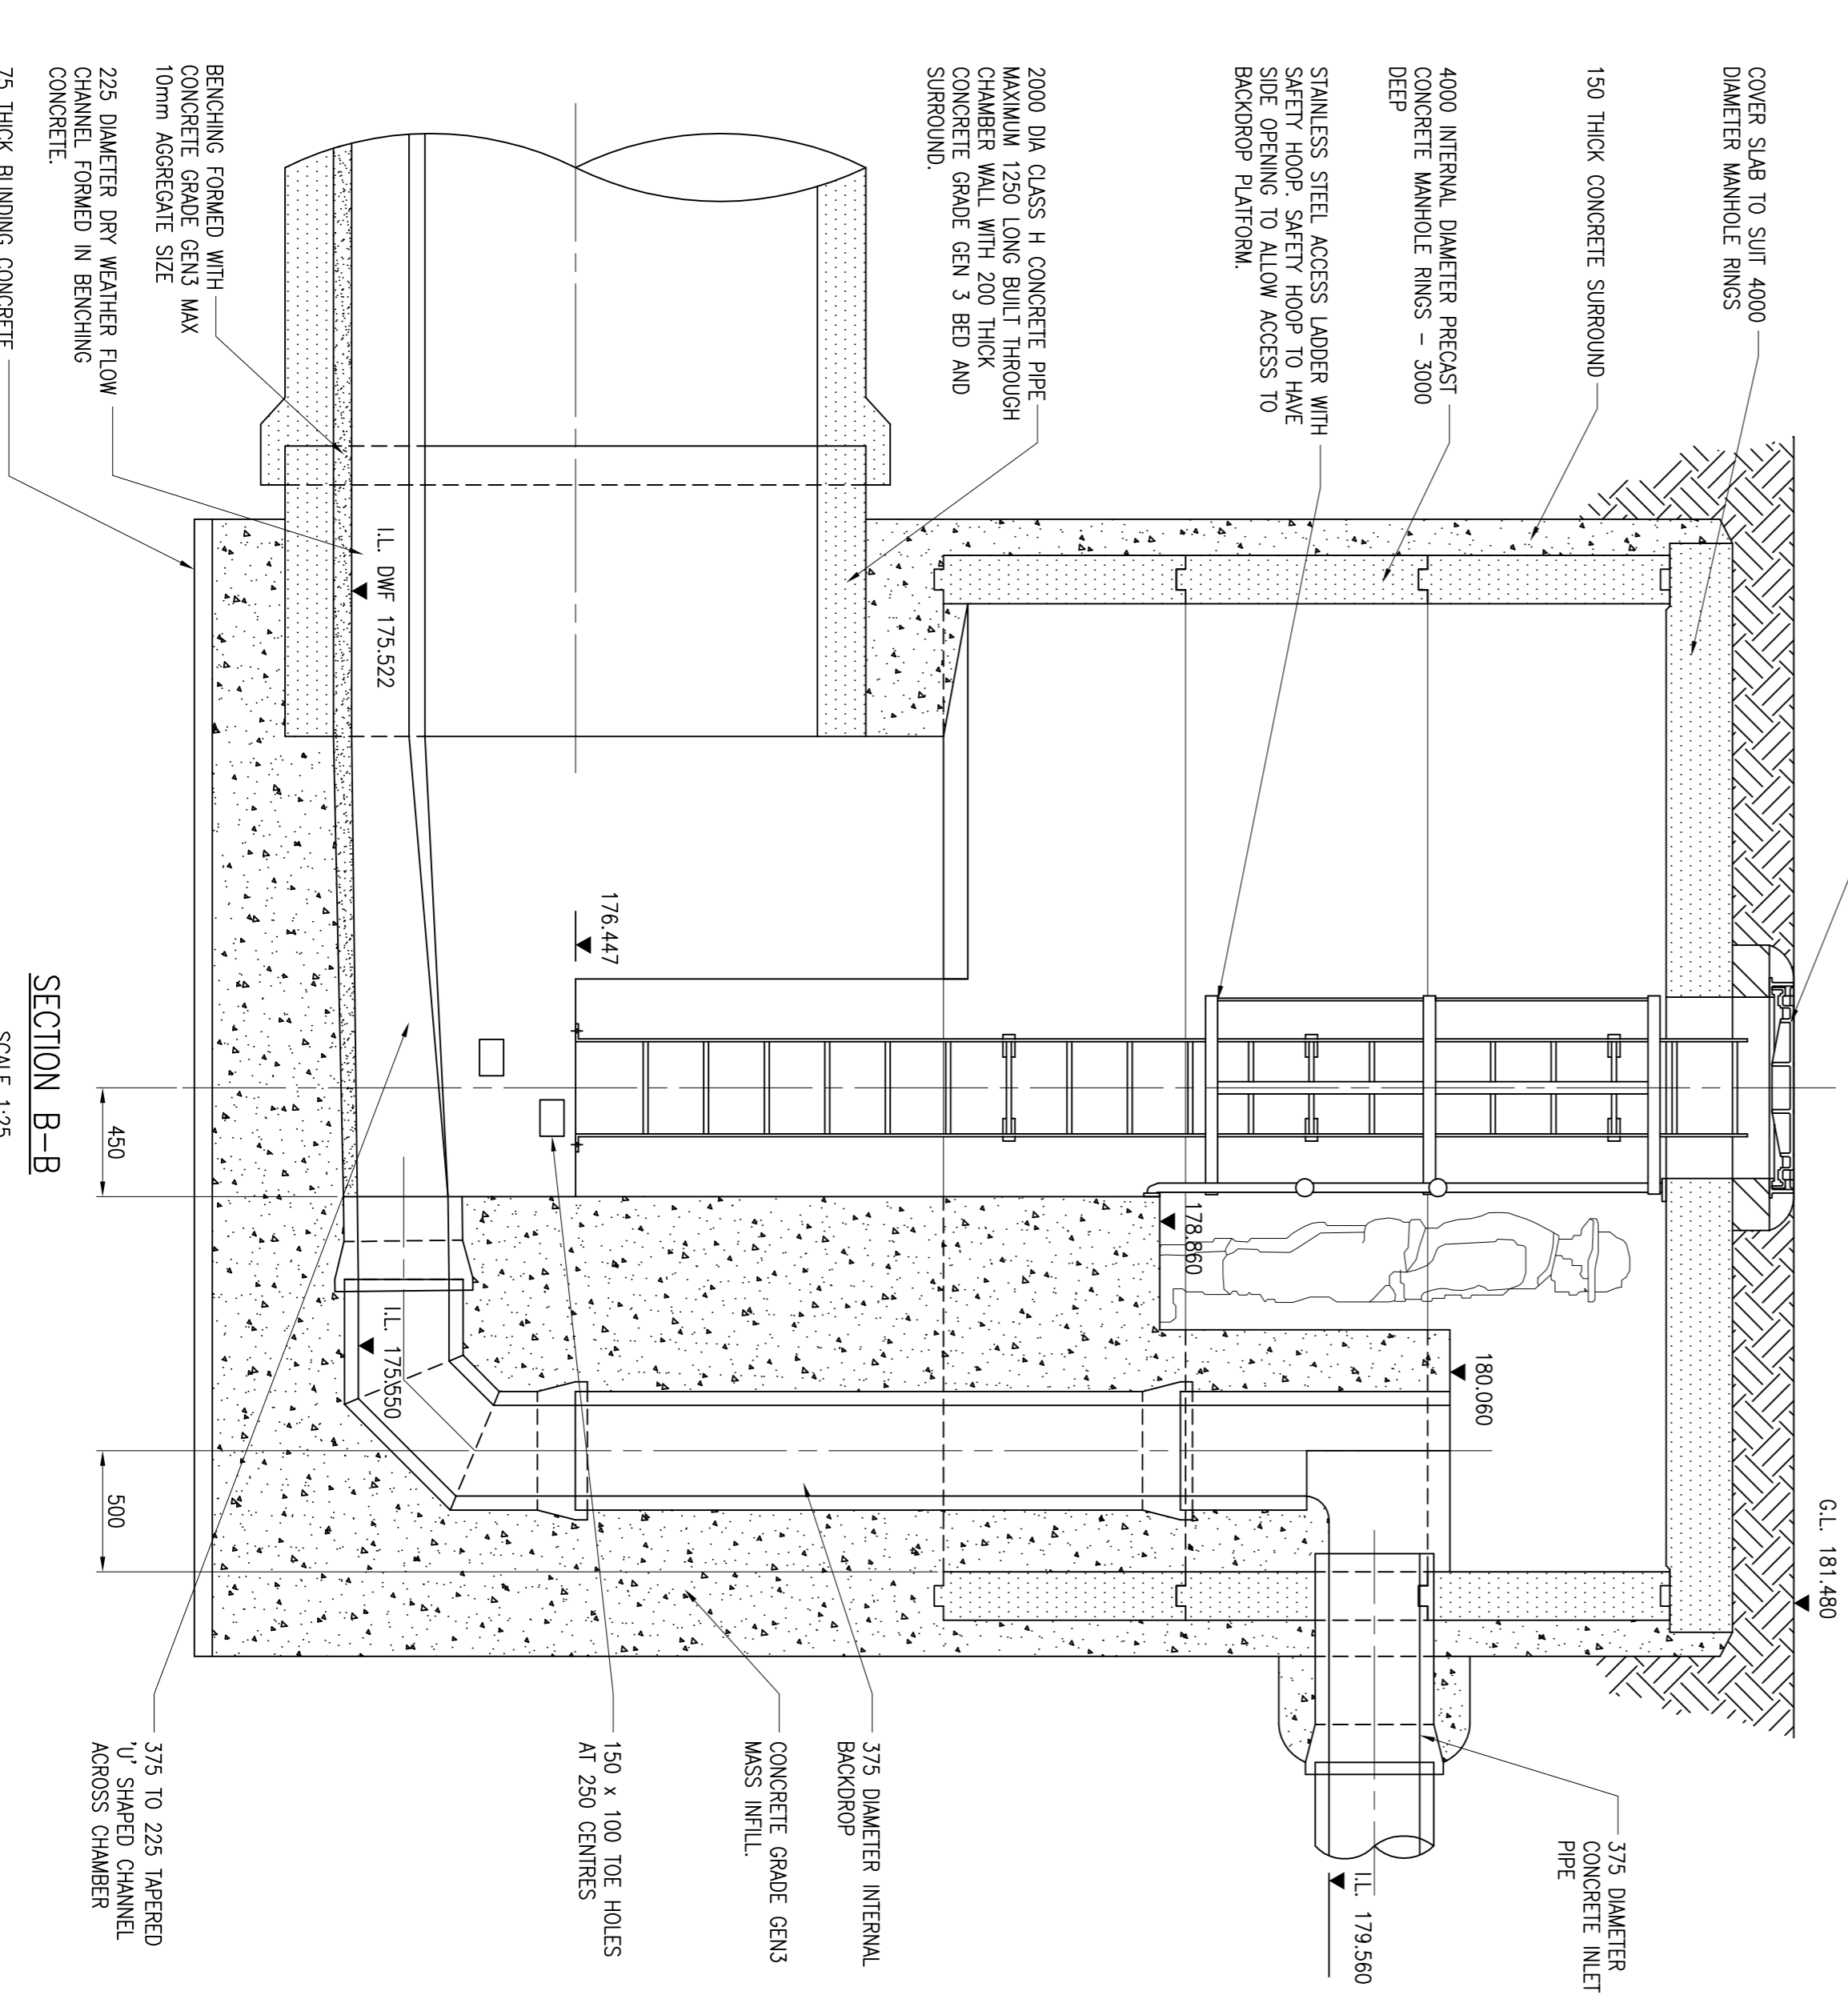

SECTION B-B
SCALE 1:25

REV	DESCRIPTION	BY	CHKD	APPRO	DATE
A	FIRST ISSUE	KAA	RIS	NLC	05.12.05

Severn Trent Water

PROJECT
MOOR ROAD, ASHOVER UID

TITLE
**MANHOLE F05 AND F06
GENERAL ARRANGEMENTS**

Carl Bro

Grave House
Mansion Gate Drive
Leeds
LS7 4DN

Tel: 0113 262 0000
Fax: 0113 262 0737
www.carlbro.com

Bristol, Dublin, Edinburgh, Glasgow, Leeds, London, Peterborough, Wrexham

DRAWING STATUS

FOR CONSTRUCTION

DRAWN	CHECKED	APPROVED
K ALLMOND	R SMITH	N. CROSSLEY
DATE	DATE	DATE
05.12.2005	05.12.2005	05.12.2005
SCALE	SCALE	SCALE
1:25 @A1	594 x 841 - A1	
DRAWING NO		REV.
227700/4013		A